


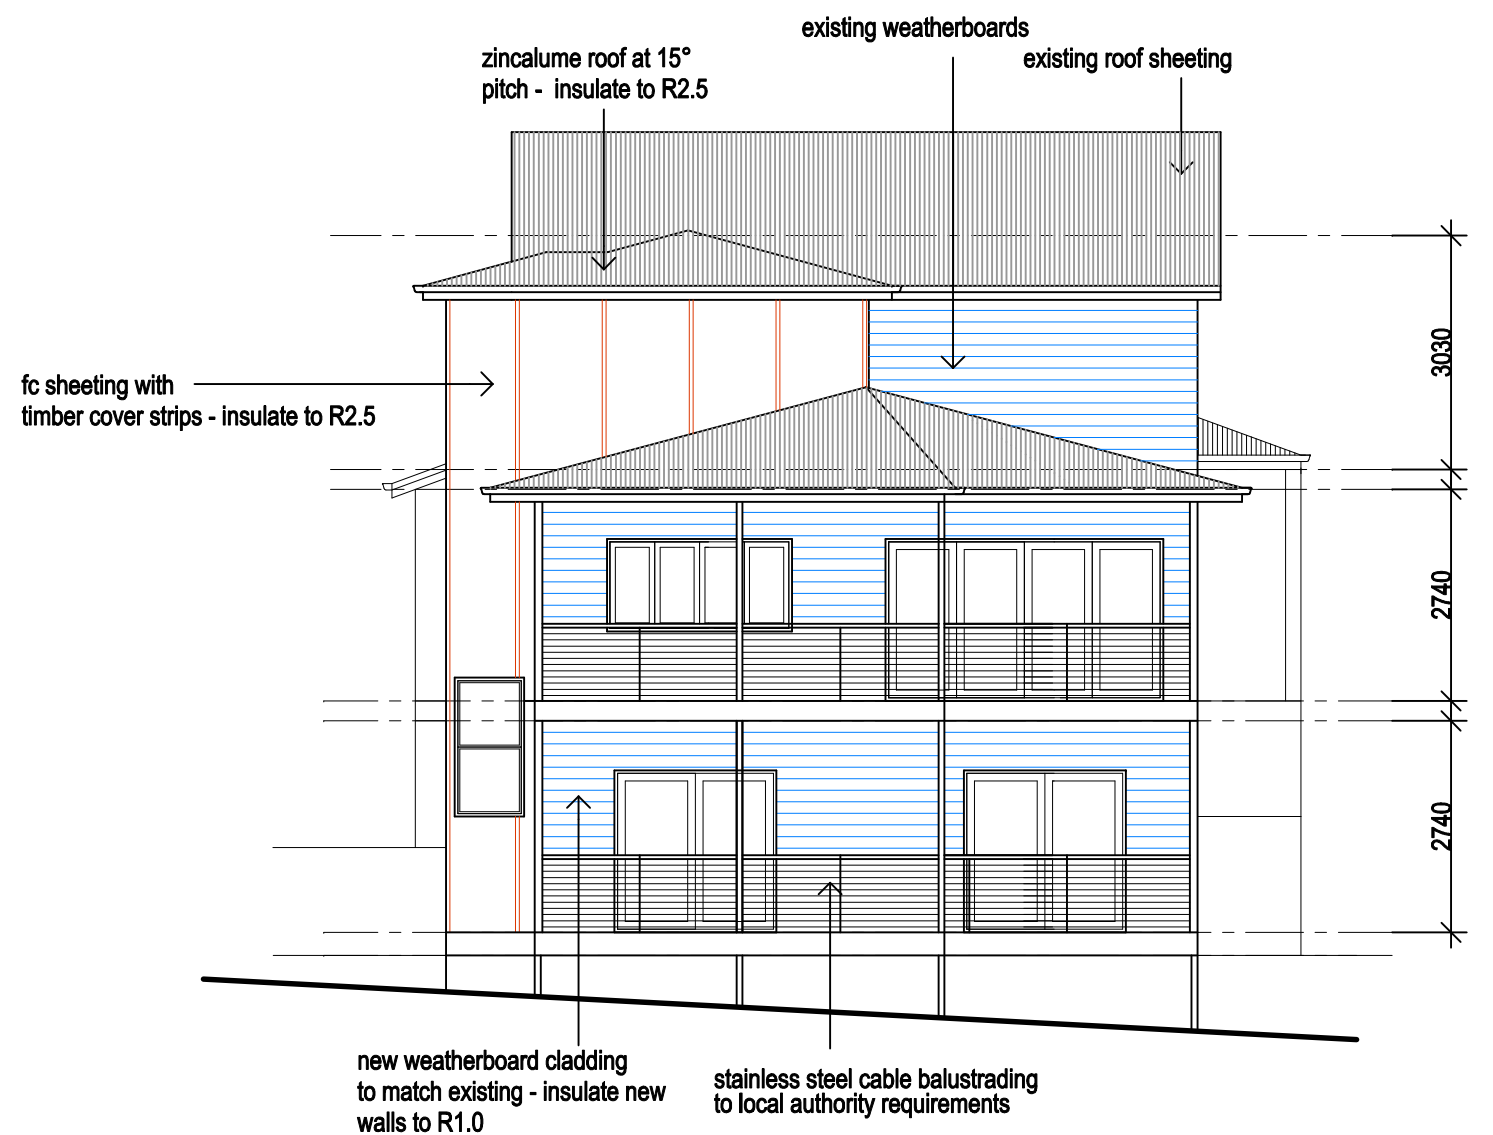

FRONT ELEVATION



REAR ELEVATION

<p>pjm design + drafting</p> <p>unit 24 dennis court, 8 dennis rd springwood, 4127 p.o. box 1362, springwood, qld, 4127 p: 3299 5160 f: 3299 5679 m: 0401 229 148 e: pj added@optusnet.com.au qbsa: 1053554 abn: 16 293 270 533</p>	<p>PROJECT</p> <p><i>Proposed alterations at 107 Leworthy Street, Bardon</i></p>	<p>DRAWING TITLE</p> <p><i>Proposed Elevations</i></p>	<p>CLIENT</p> <p><i>Vella</i></p>	<p>SCALE</p> <p><i>1:100</i></p>	<p>DRAWN</p> <p><i>pjm</i></p>	<p>DWG NO.</p> <p><i>BA07</i></p>	<p>ISSUE</p> <p><i>1</i></p>
			<p>ISSUE DATE</p> <p><i>Oct 09</i></p>	<p>PROJECT NO.</p> <p><i>09-114</i></p>			