




RIGHT SIDE ELEVATION

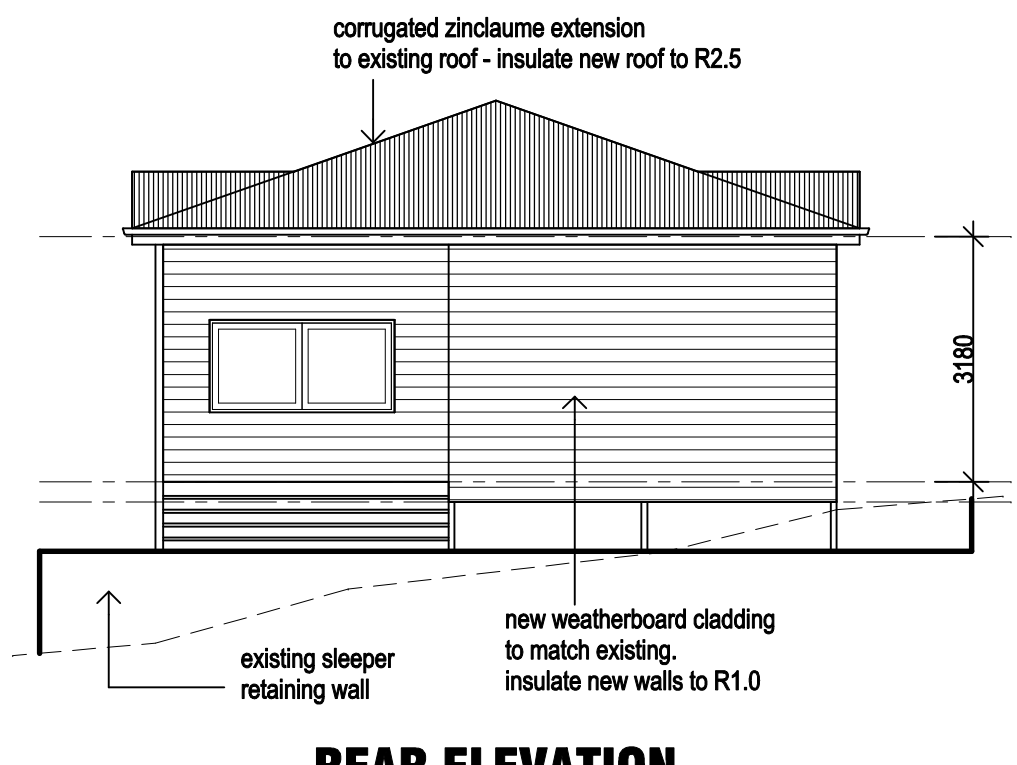

REAR ELEVATION

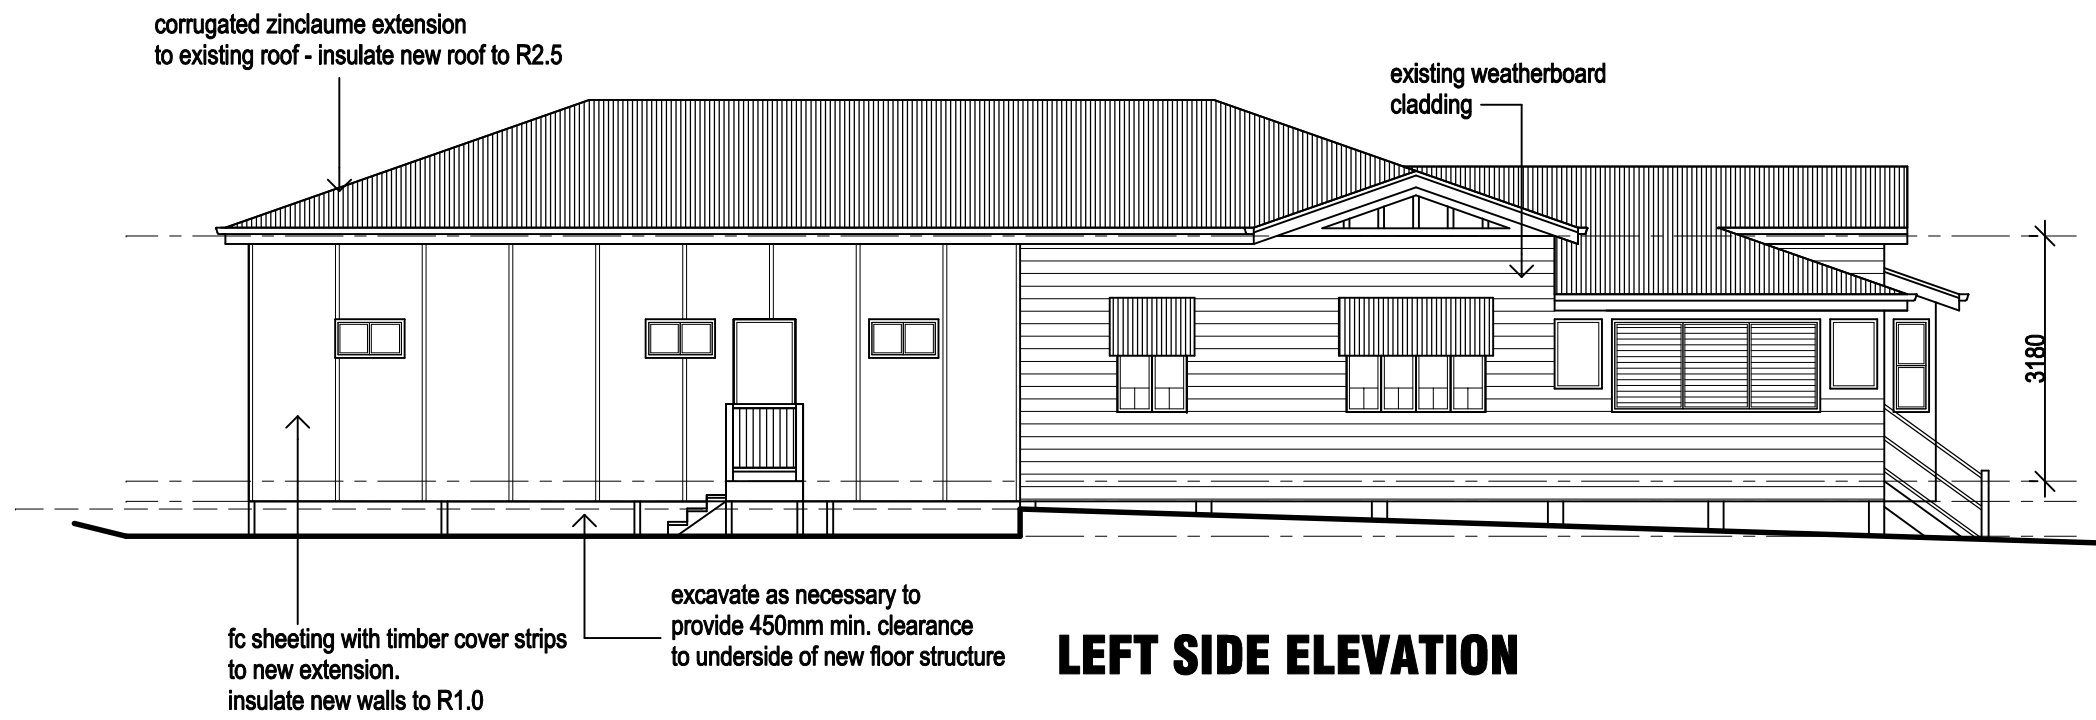

LEFT SIDE ELEVATION

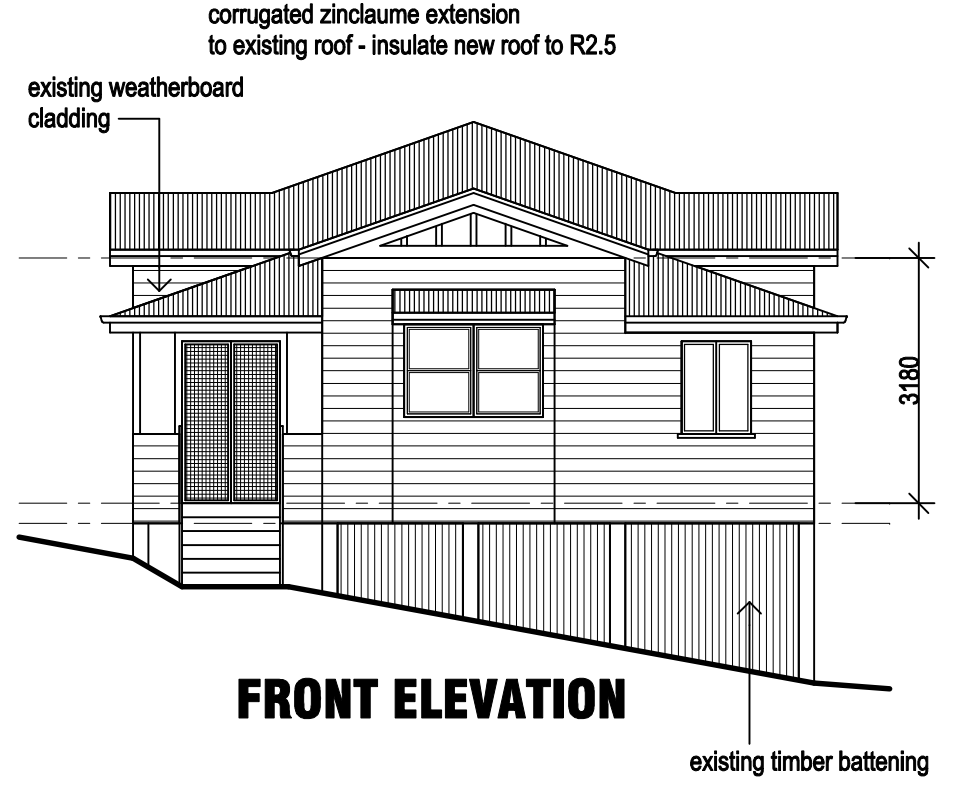

FRONT ELEVATION

PROJECT	CLIENT	DRAWING TITLE	SCALE	NUMBER	DRAWN	DATE & REVISION
Proposed alterationd at 24 Errard Street, Kelvin Grove	C. & A. Dart	Proposed Elevations	1:100	A05	pjm	May 07