



SLAB SETOUT PLAN

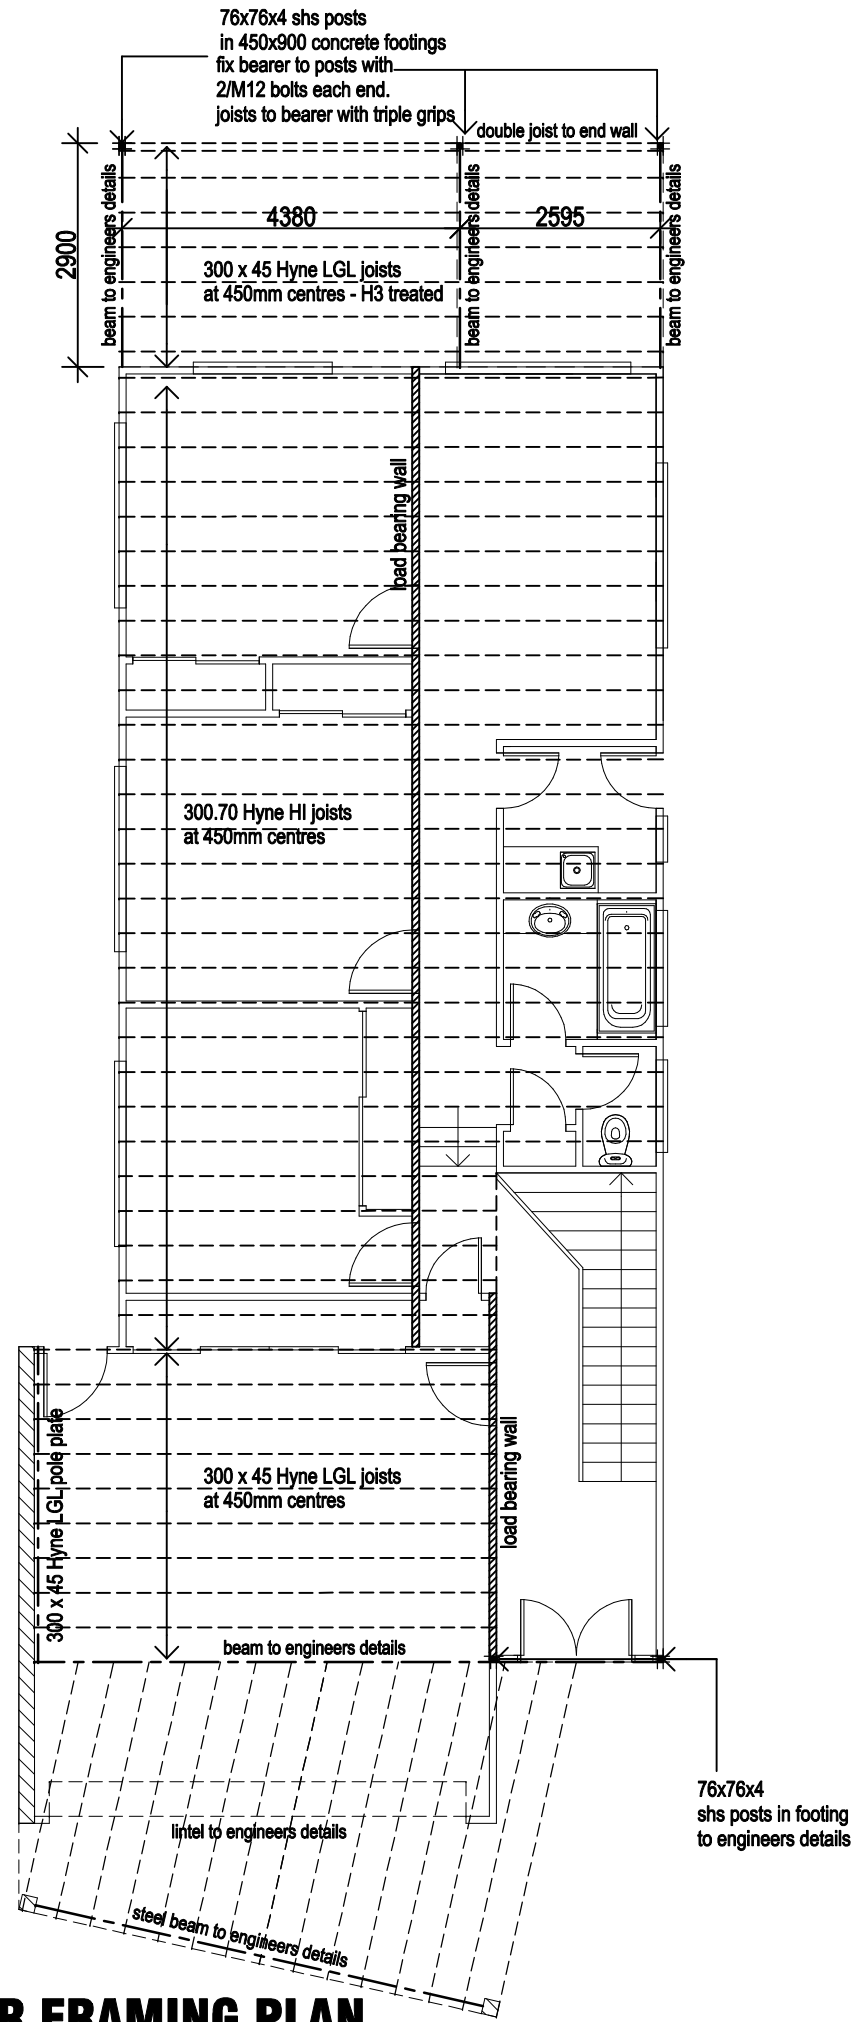

FLOOR FRAMING PLAN

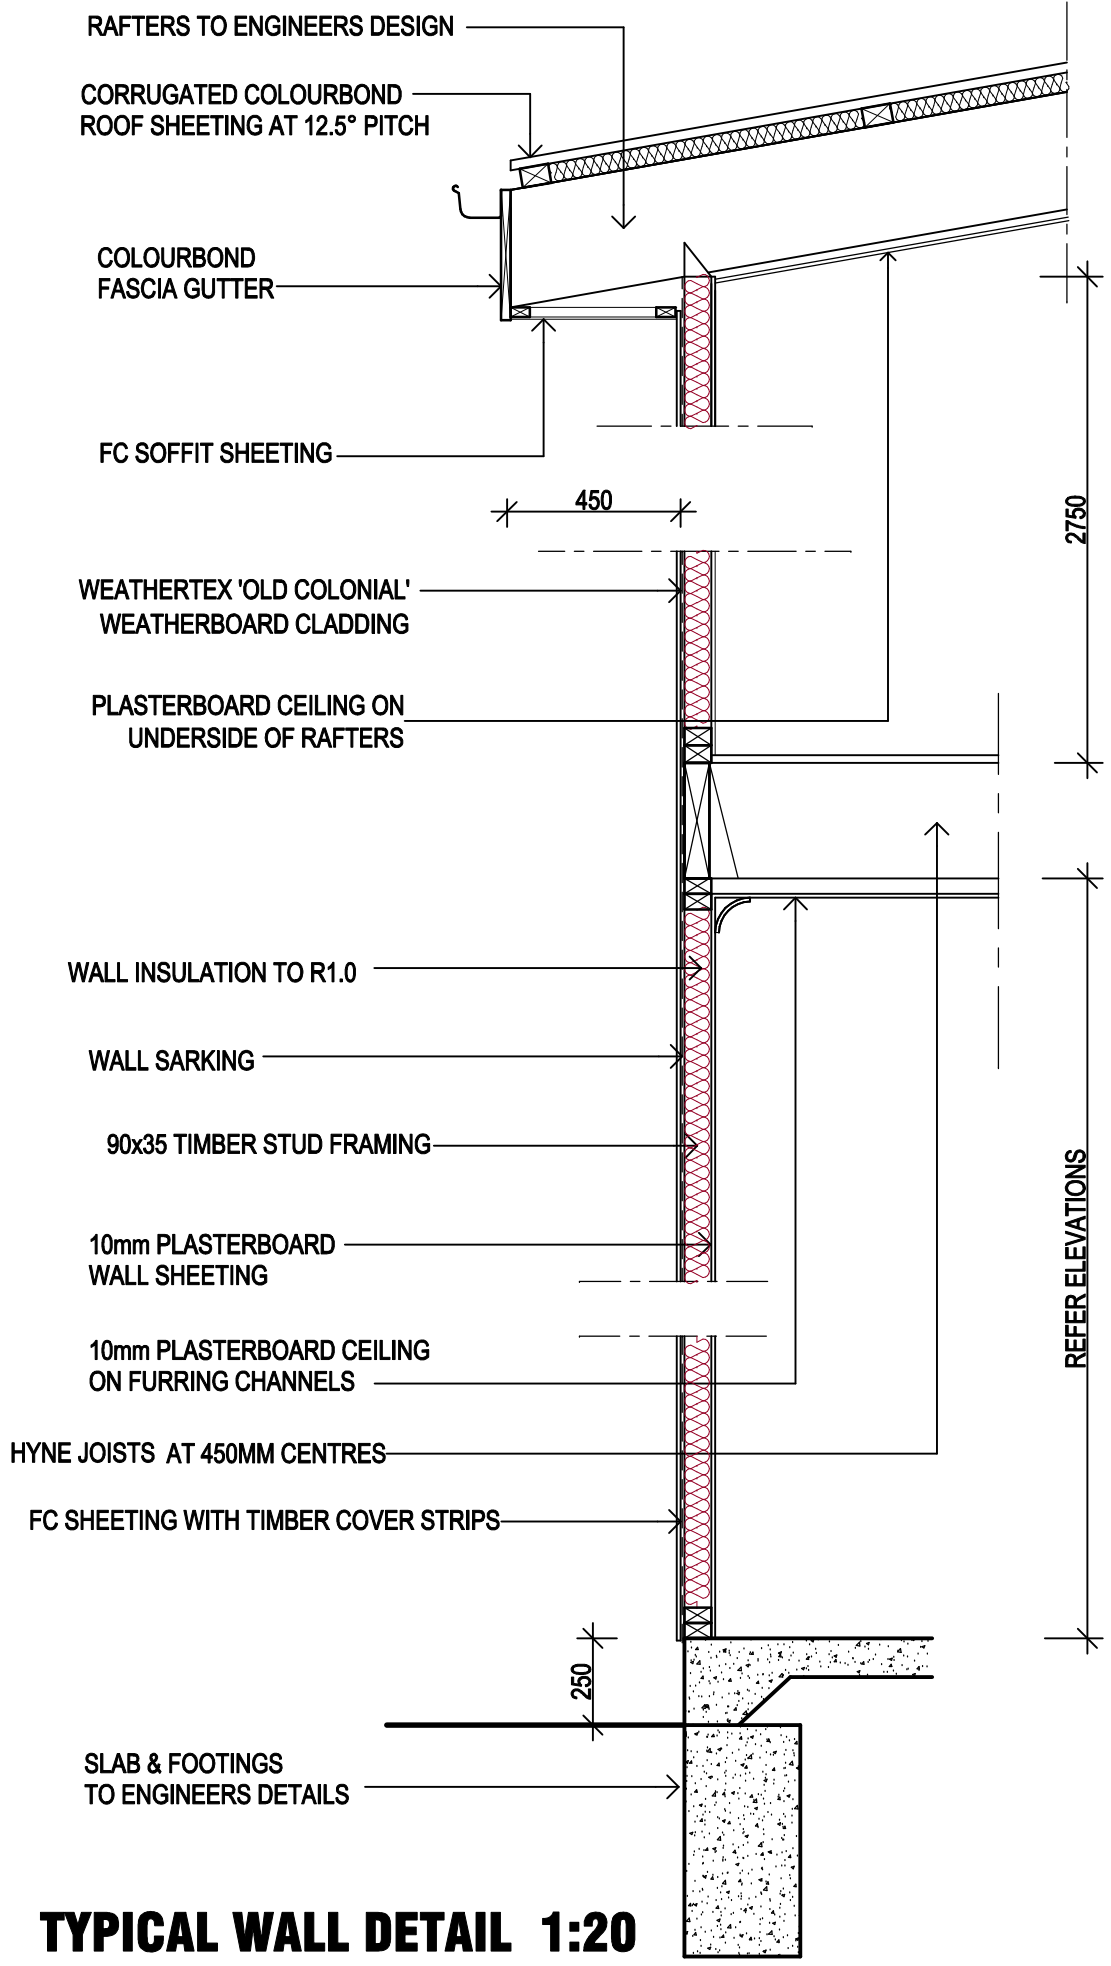

TYPICAL WALL DETAIL 1:20

pjm design + drafting
 unit 24 dennis court, 8 dennis rd springwood, 4127
 p.o. box 1362, springwood, qld, 4127
 p: 3299 5160 f: 3299 5679
 m: 0401 229 148 e: pjmd@optusnet.com.au
 qbsa: 1053554 abn: 16 293 270 533

PROJECT
Proposed new residences at Lots 1 & 2
58 Lynne Grove Avenue, Corinda

DRAWING TITLE
Slab Setout, Floor Framing
and 1:20 Detail Lot 2

CLIENT
Hatzioannou
ISSUE DATE
June 08

SCALE
1:100
PROJECT NO.
08-060

DRAWN
pjm

DWG NO.
A11

ISSUE
0