




NORTHWEST ELEVATION

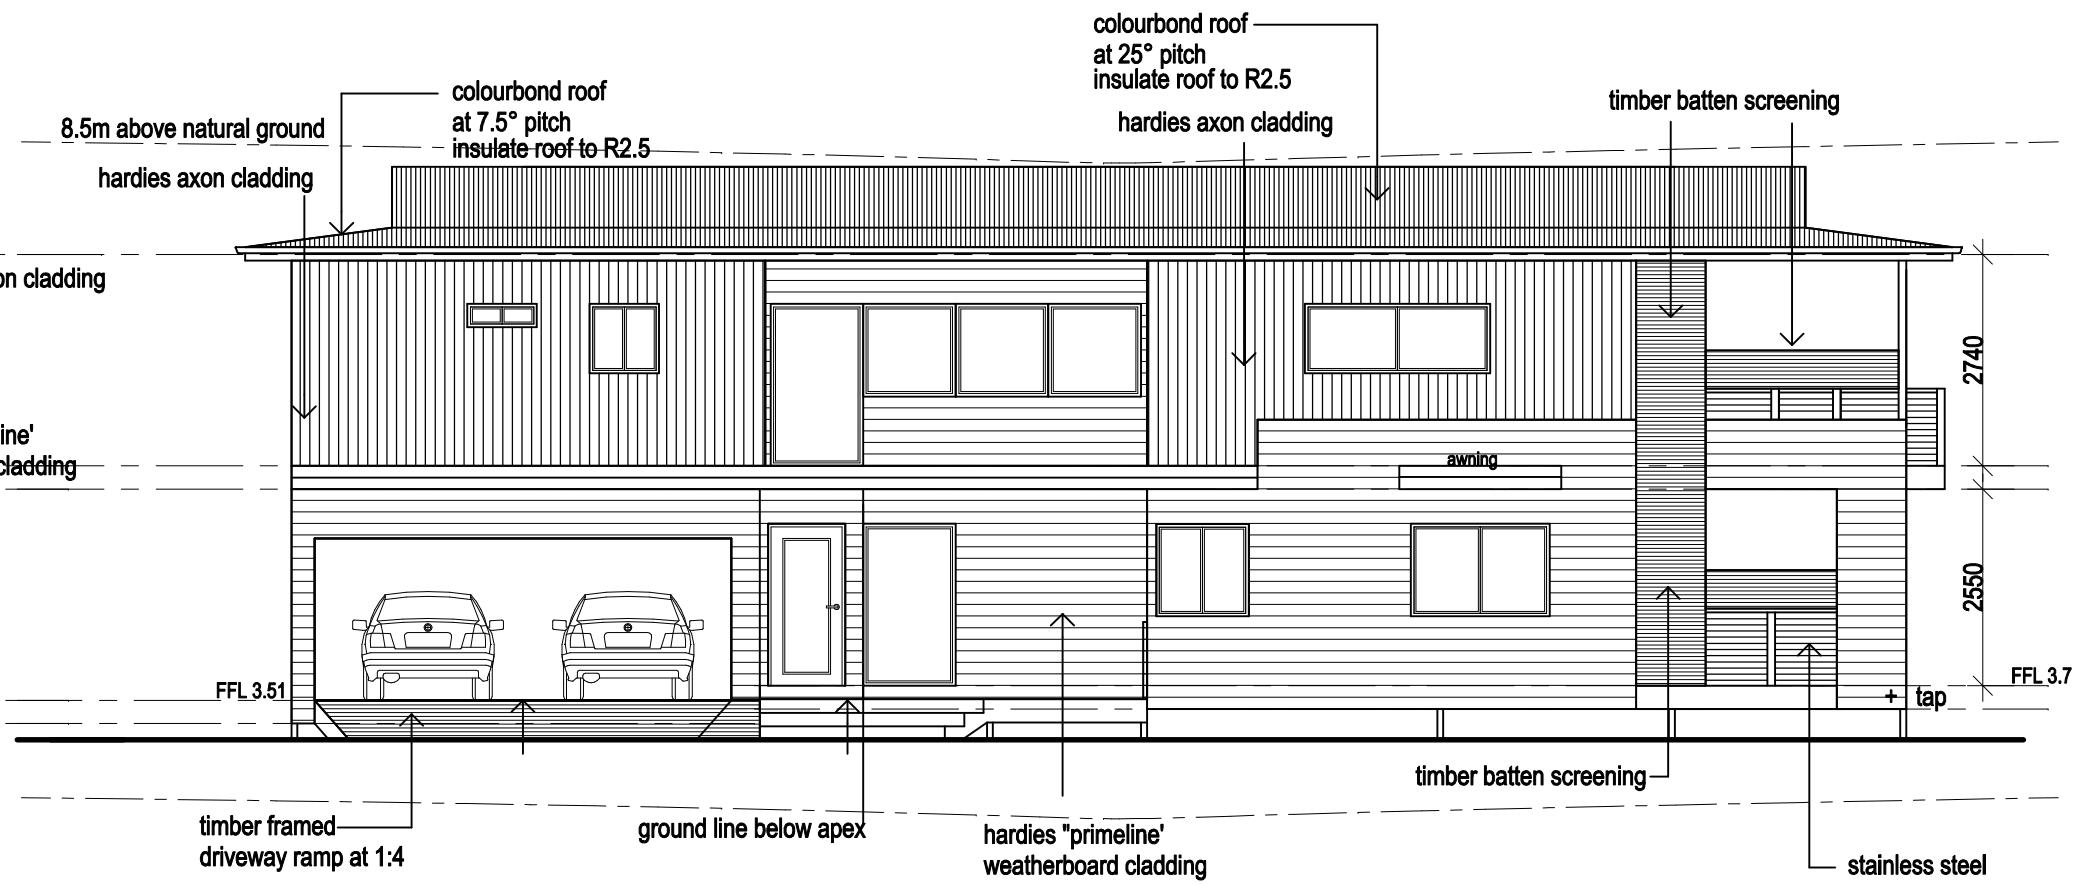

SOUTHWEST ELEVATION

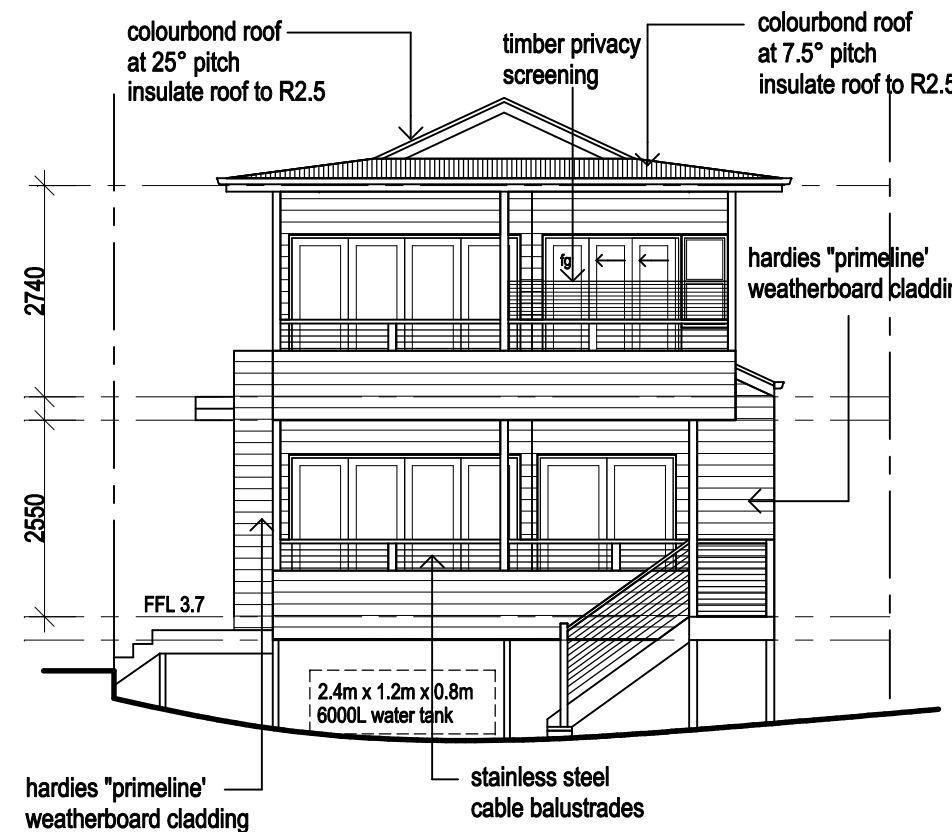

SOUTHEAST ELEVATION

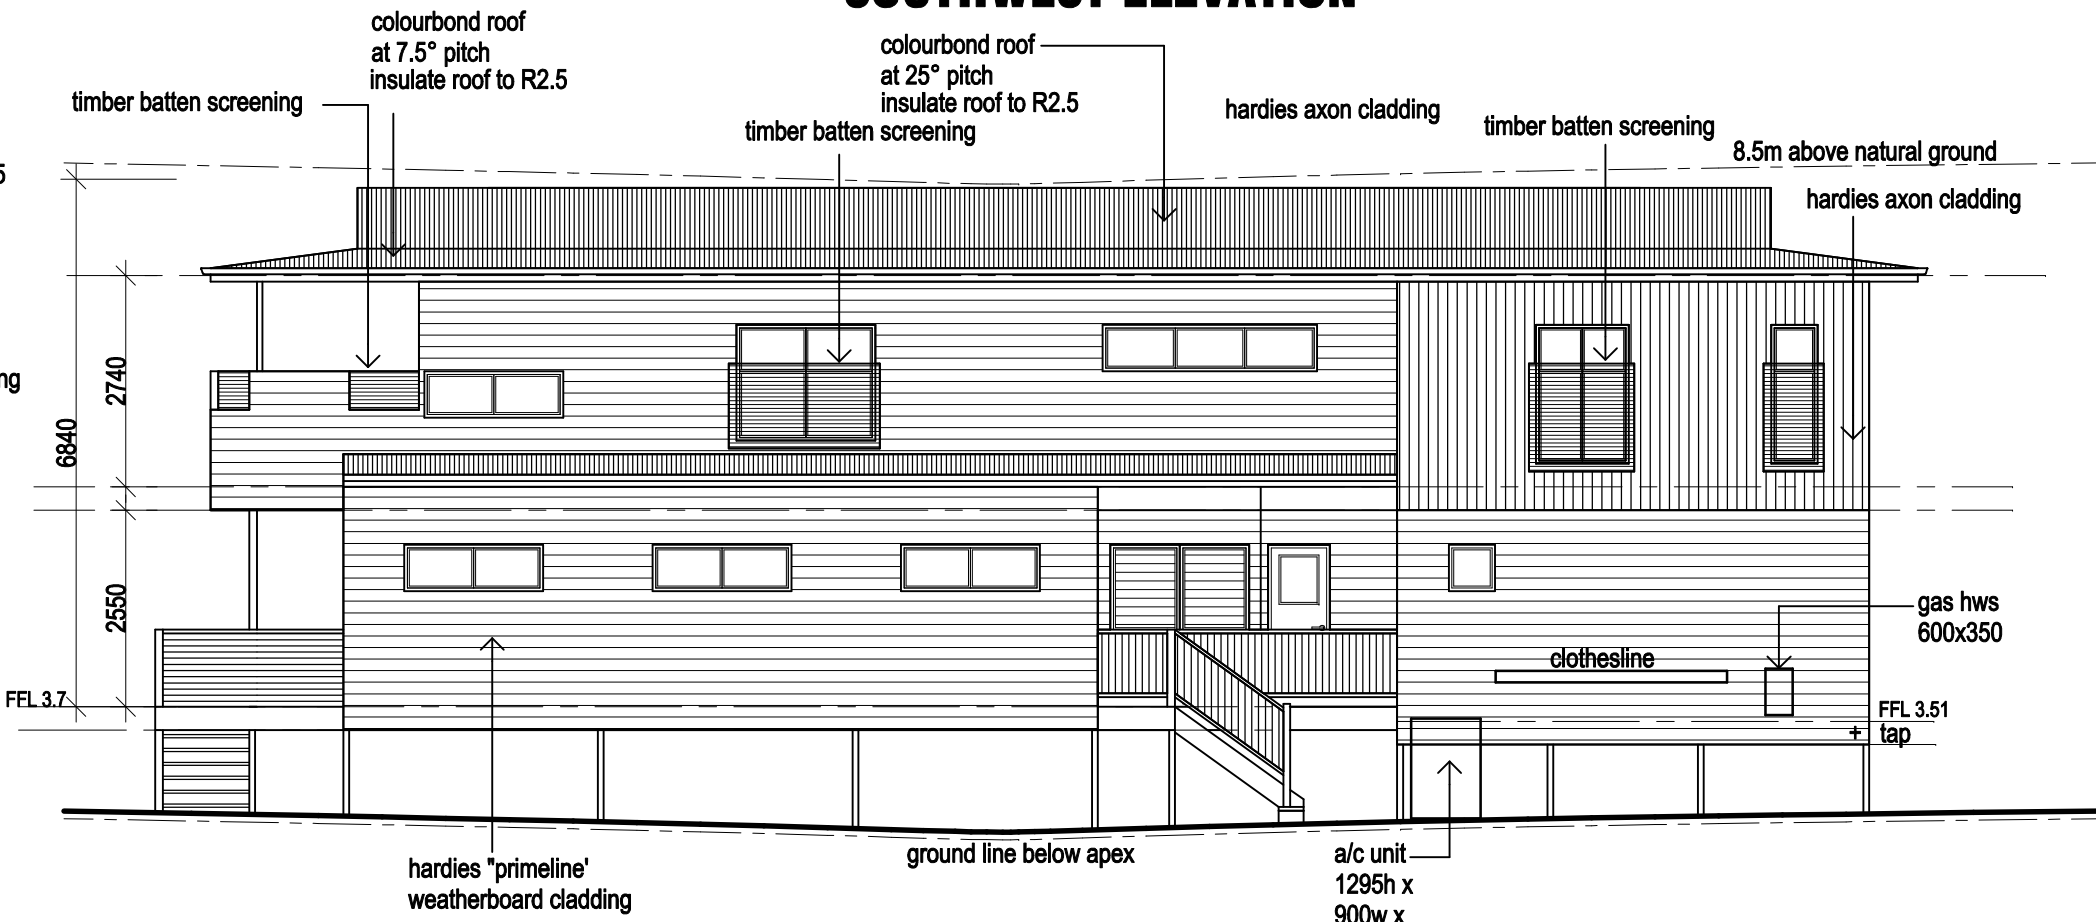

NORTHEAST ELEVATION

PROJECT	CLIENT	DRAWING TITLE	SCALE	NUMBER	DRAWN	DATE & REVISION
Proposed new residence at 67 Browne Street, New Farm	Investment House	Elevations	1:100	A04	pjm	Sep 07 'c'