


FRONT ELEVATION

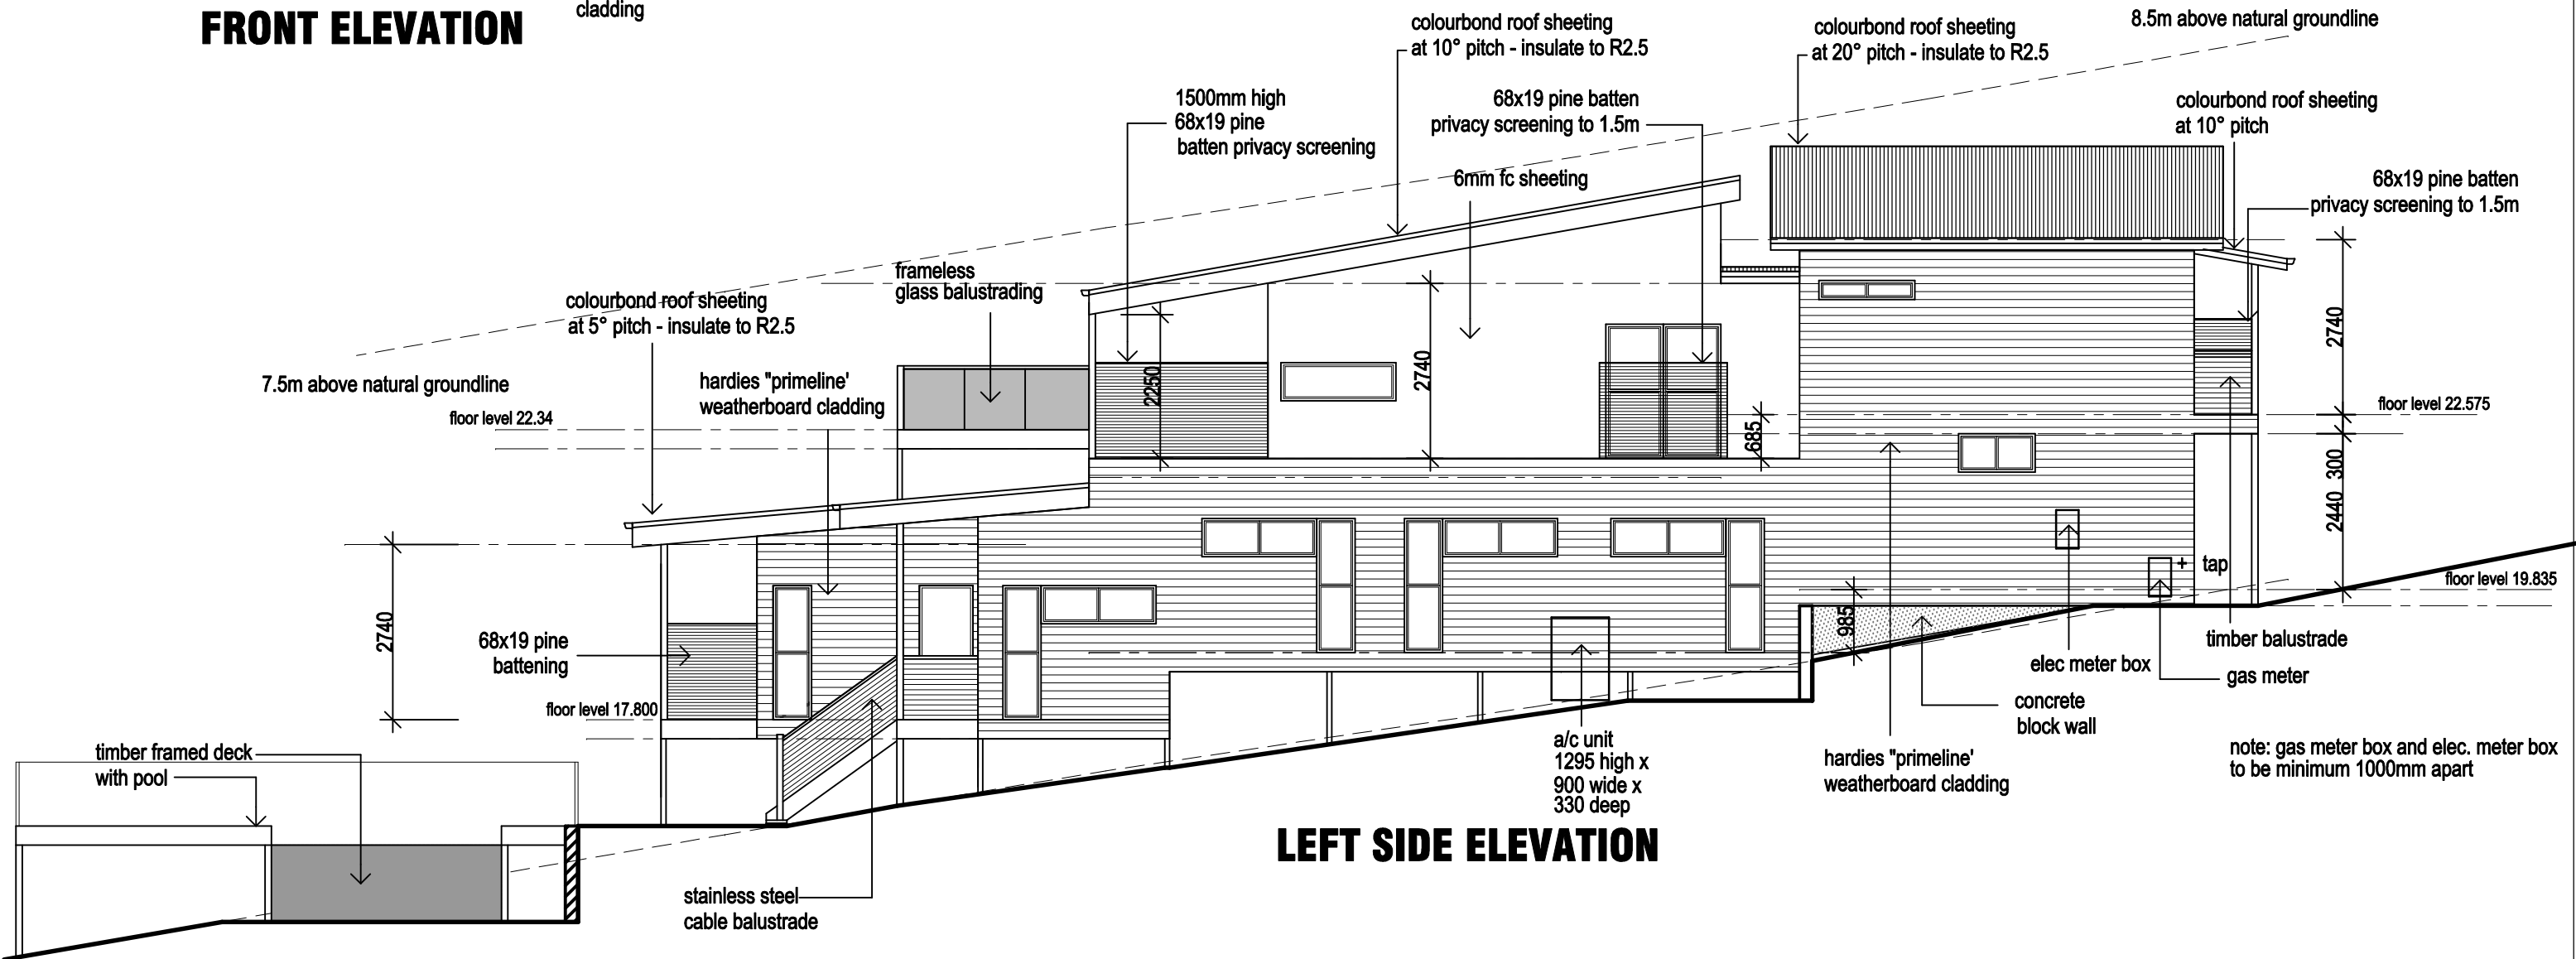

LEFT SIDE ELEVATION

PROJECT	CLIENT	DRAWING TITLE	SCALE	NUMBER	DRAWN	DATE & REVISION
Proposed new residence at 17 Albert Street, Camp Hill	Investment House	Elevations	1:100	17-03	pjm	Sep 07 'a'