


**FIRST FLOOR**

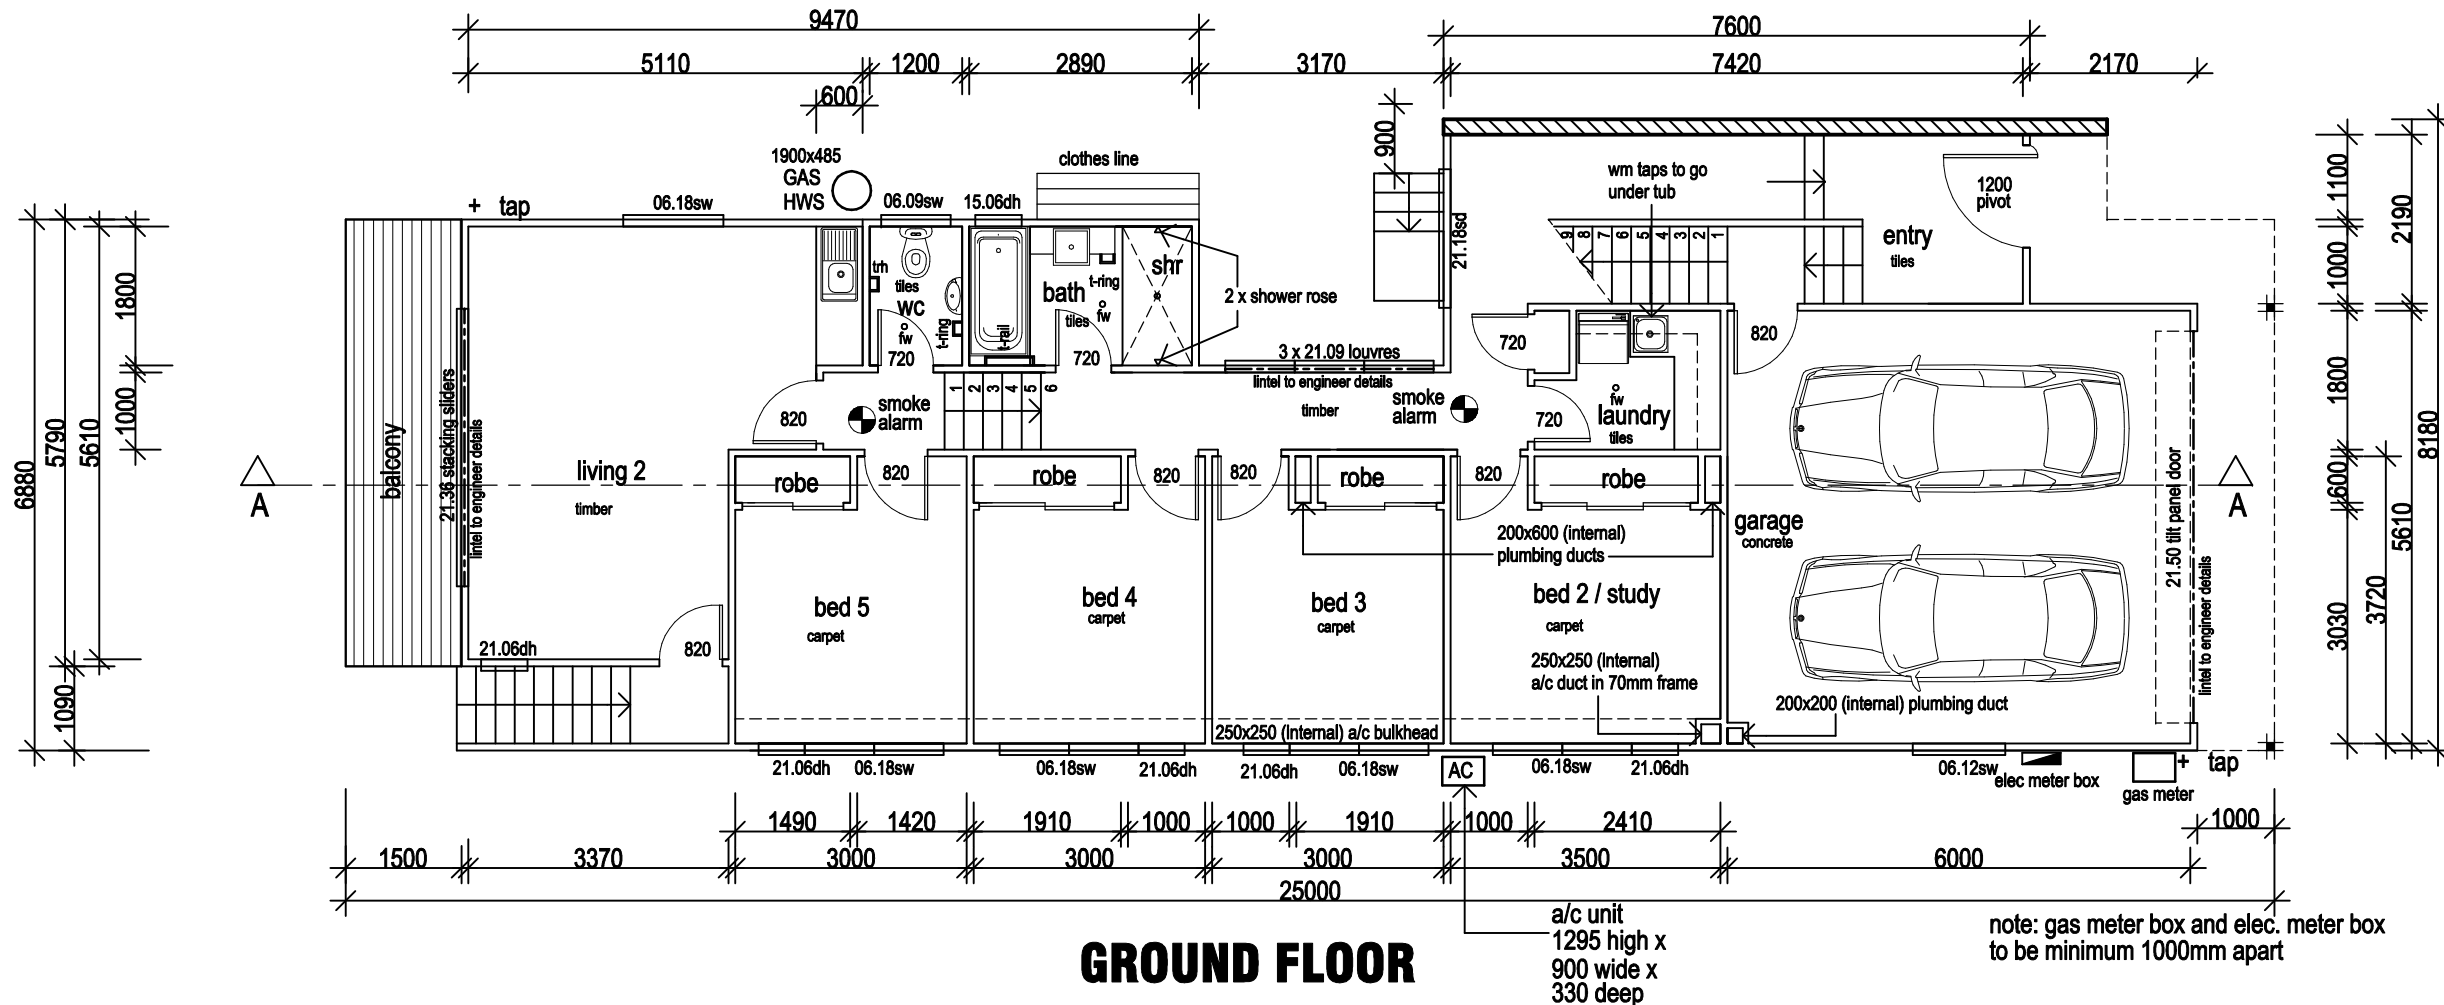

**GROUND FLOOR**

GF Balcony = 8.7m<sup>2</sup>  
 Ground Floor = 152.9m<sup>2</sup>  
 First Floor deck = 20.6  
 First Floor = 99.8m<sup>2</sup>  
 First Floor terrace = 19.3m<sup>2</sup>  
 First Floor balcony = 6.9m<sup>2</sup>  
 Total = 308.2m<sup>2</sup>

PROJECT	CLIENT	DRAWING TITLE	SCALE	NUMBER	DRAWN	DATE & REVISION
Proposed new residence at 17 Albert Street, Camp Hill	Investment House	Floor Plans	1:100	17-02	pjm	Sep 07 'a'