



WALL DETAIL 1:20

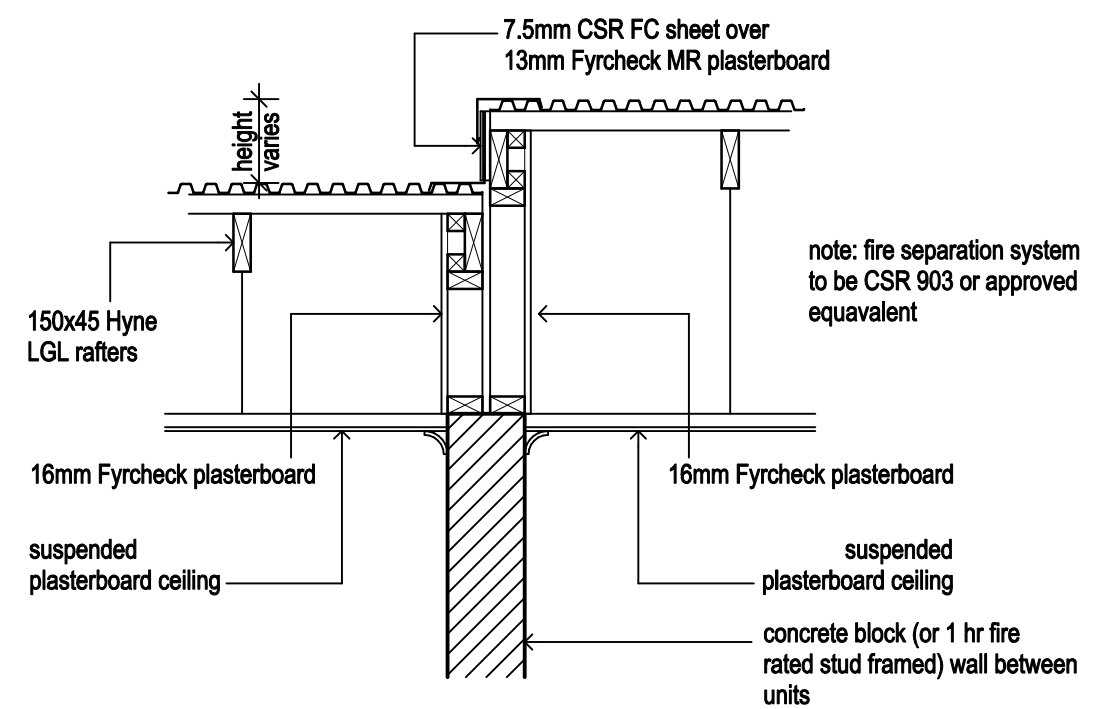

TYPICAL ROOF DETAIL BETWEEN UNITS

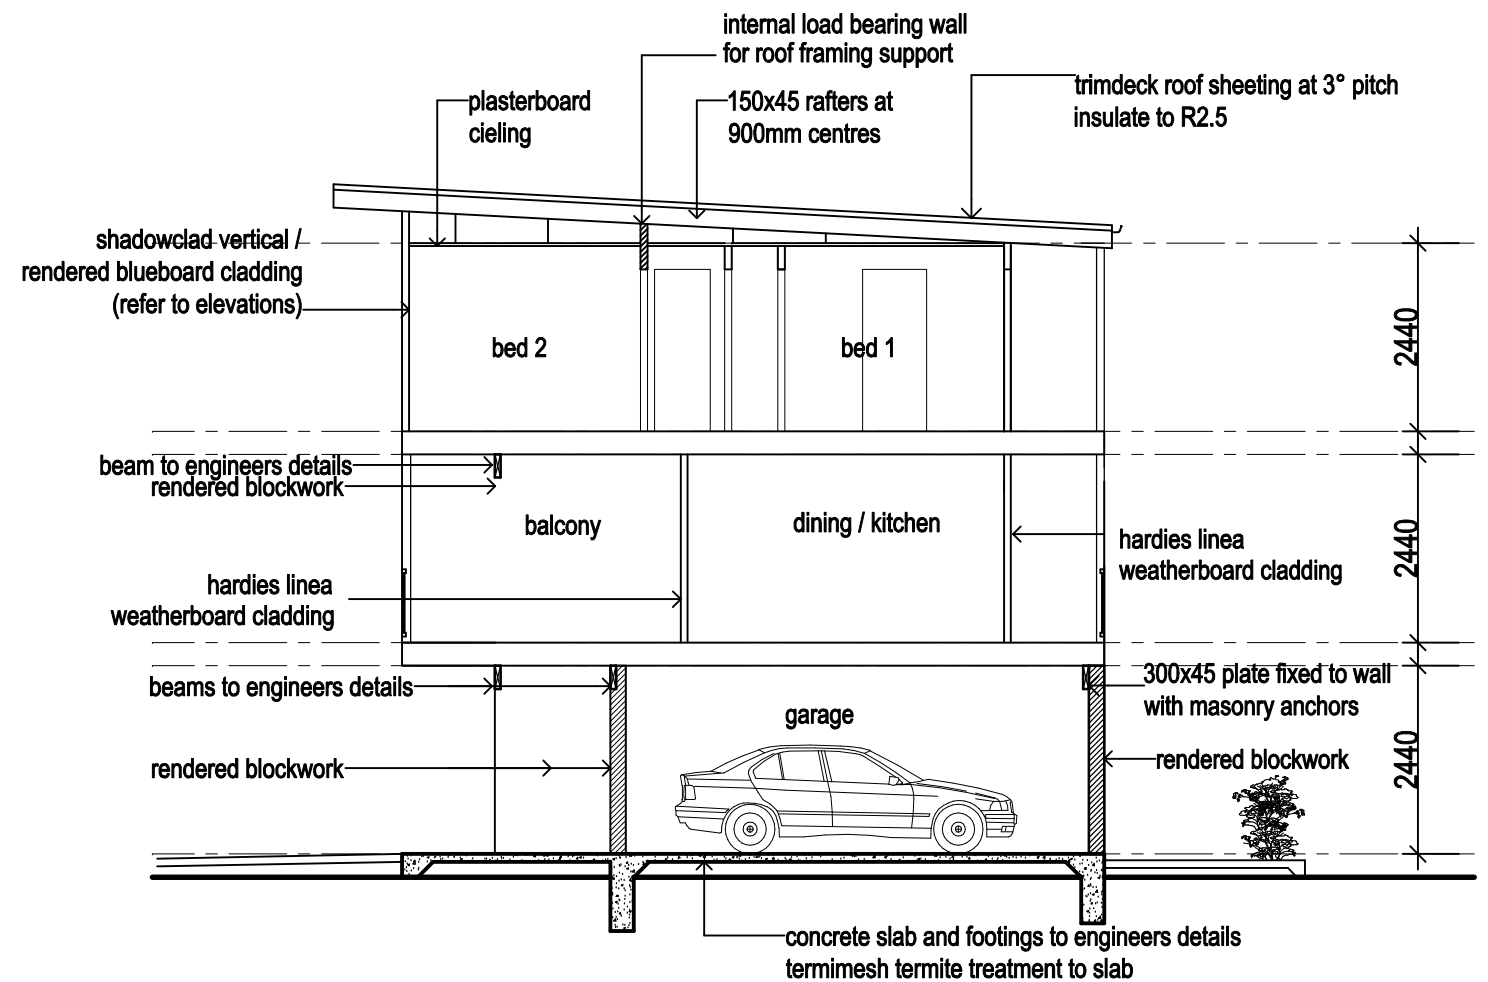

SECTION A - A