


NOTE: PROVIDE 1 HR FIRE RATED ENCLOSURE  
AROUND BEAM WHERE SPANNING BETWEEN UNITS

NOTE: PROVIDE 1 HR FIRE RATED ENCLOSURE  
AROUND BEAM WHERE SPANNING BETWEEN UNITS

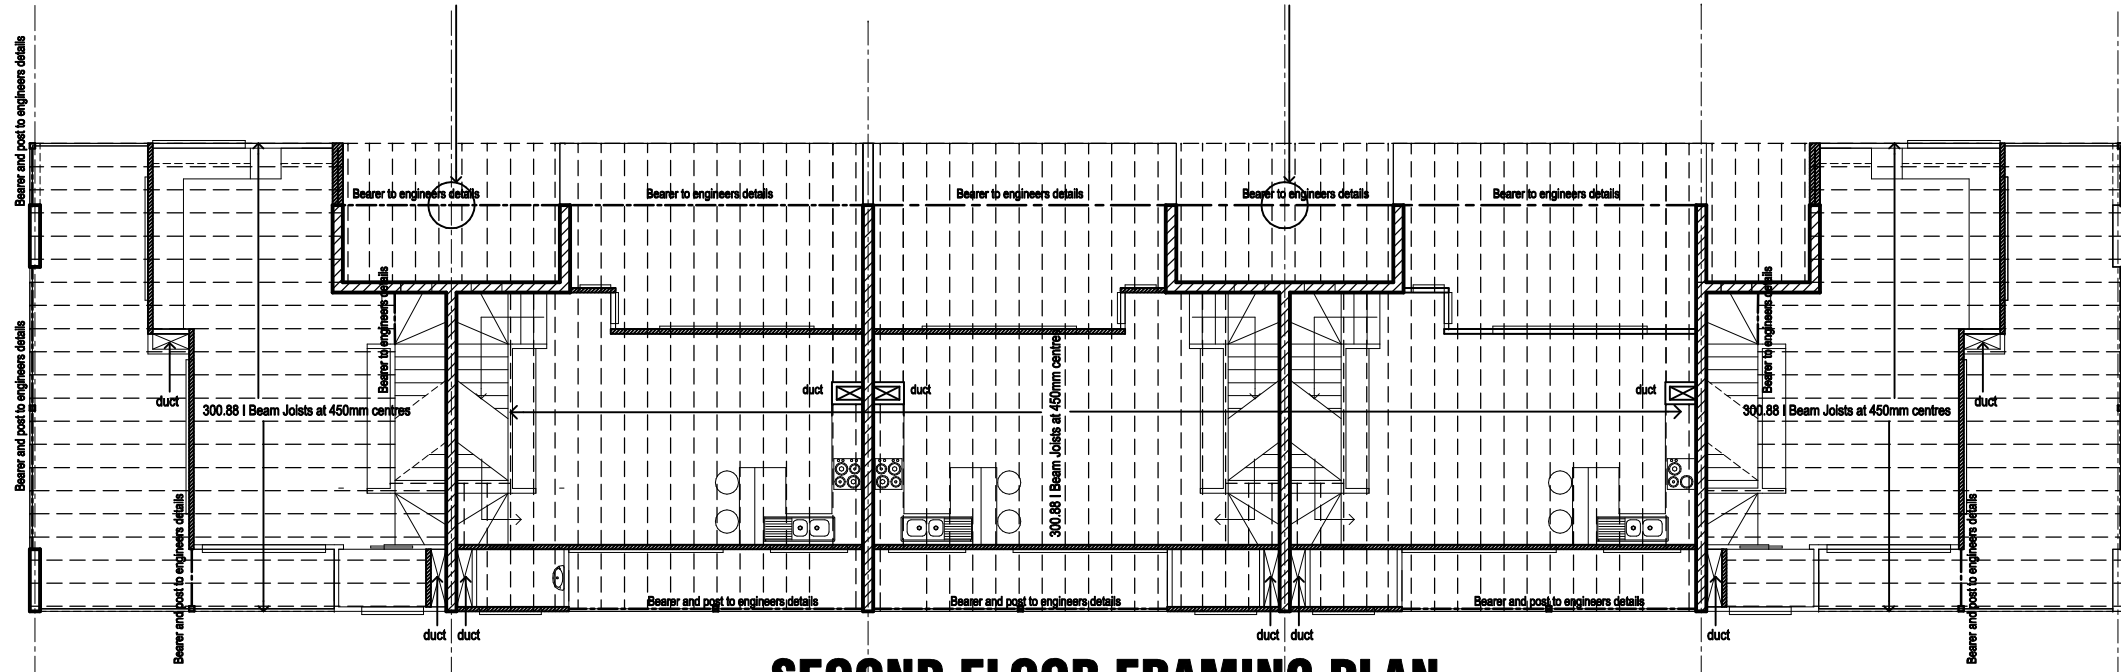


1200  
Second floor  
cantilever

## SECOND FLOOR FRAMING PLAN

Load bearing wall

Core filled blockwork.

Note: engineer to check/confirm all member sizes and spans

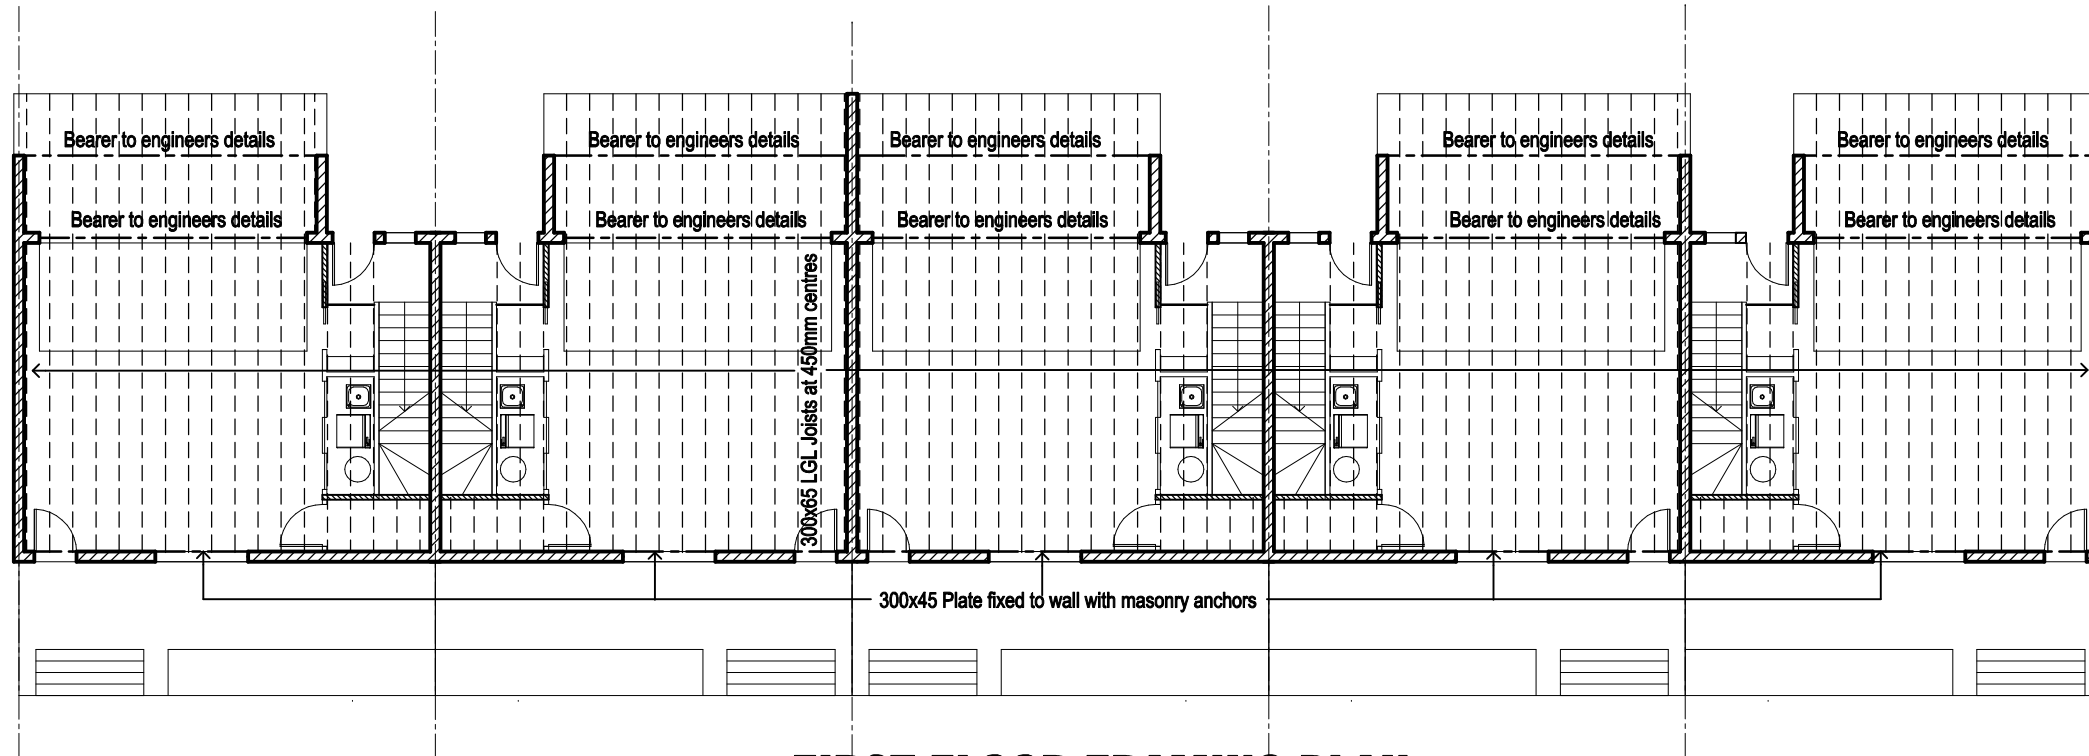

1200  
1500  
First floor  
cantilever

## FIRST FLOOR FRAMING PLAN

Load bearing wall

Core filled blockwork.