



**SECOND FLOOR**

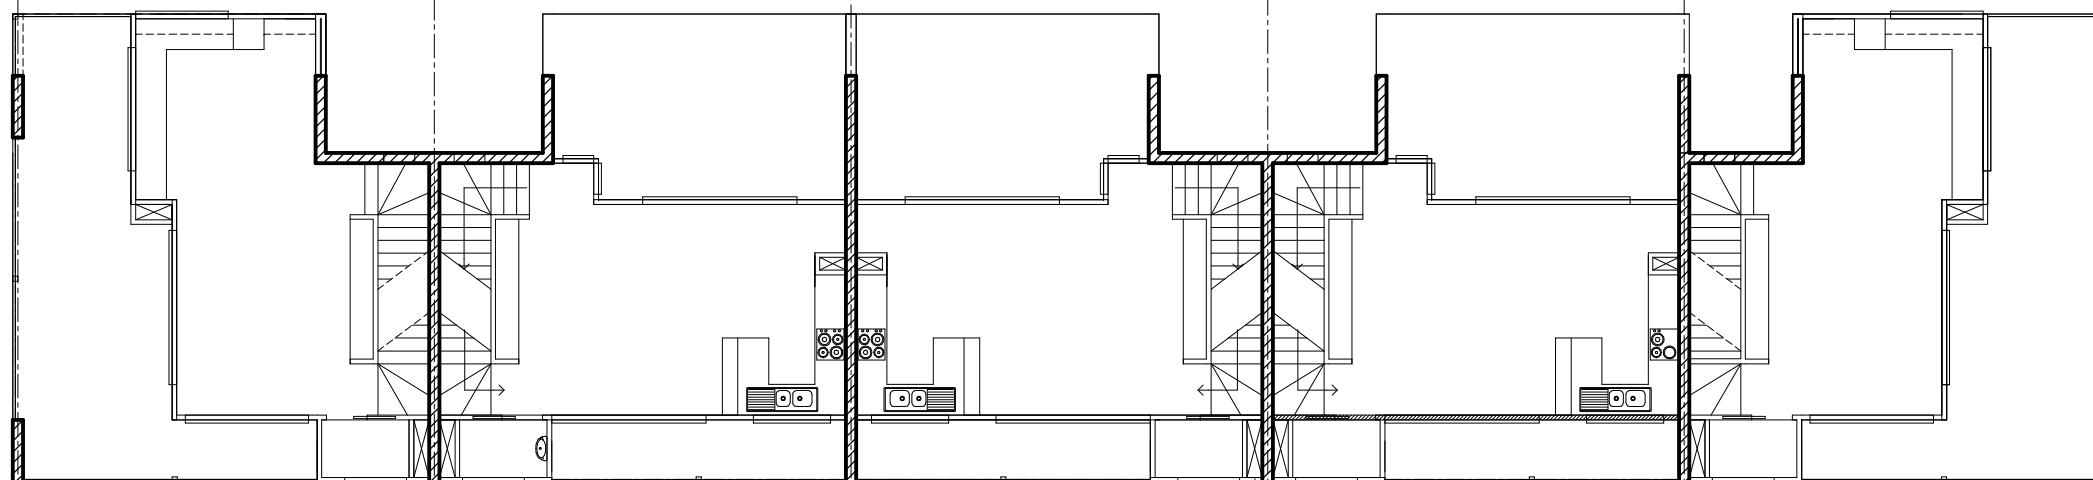

**FIRST FLOOR**

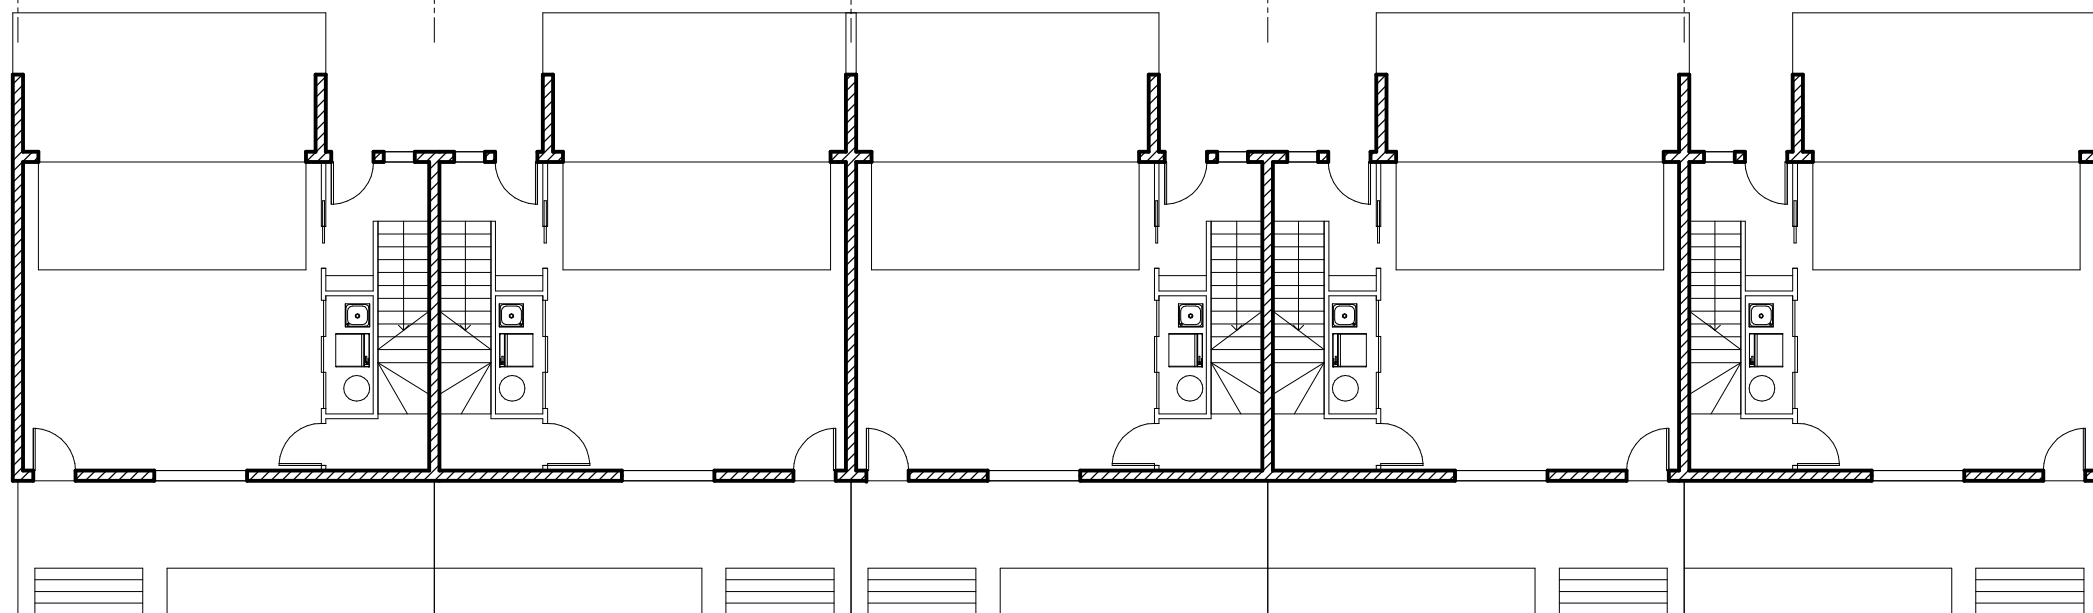

**GROUND FLOOR**

Core filled blockwork.



NOTE: ENGINEER TO CONFIRM ALL BRACING REQUIREMENTS AND DESIGNS