


FLOOR FRAMING PLAN

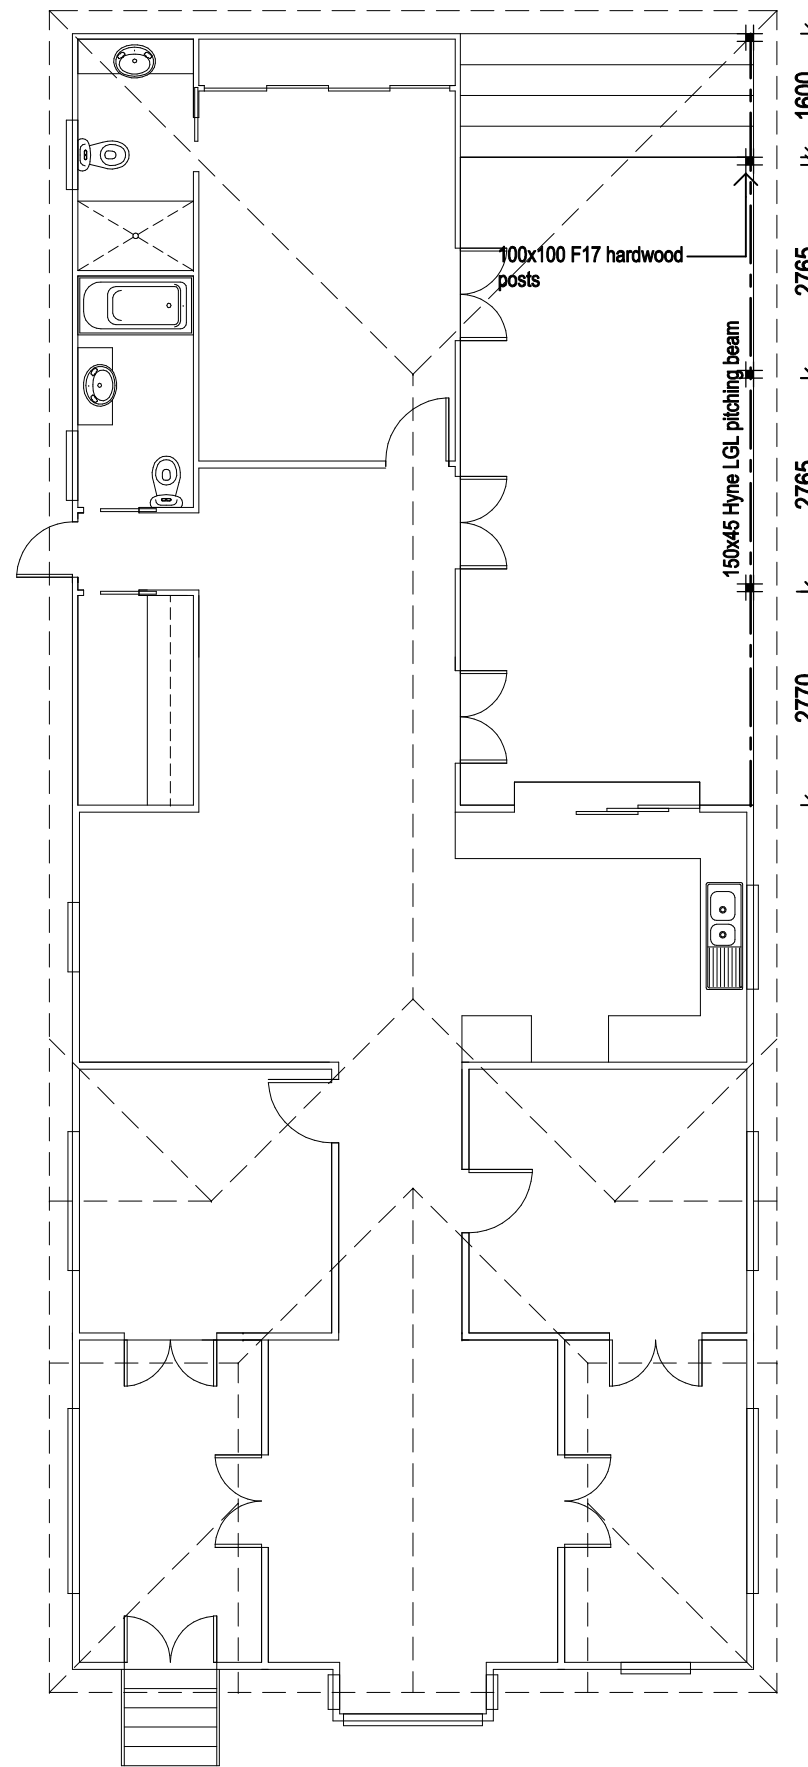

ROOF FRAMING PLAN