



SLAB SETOUT PLAN

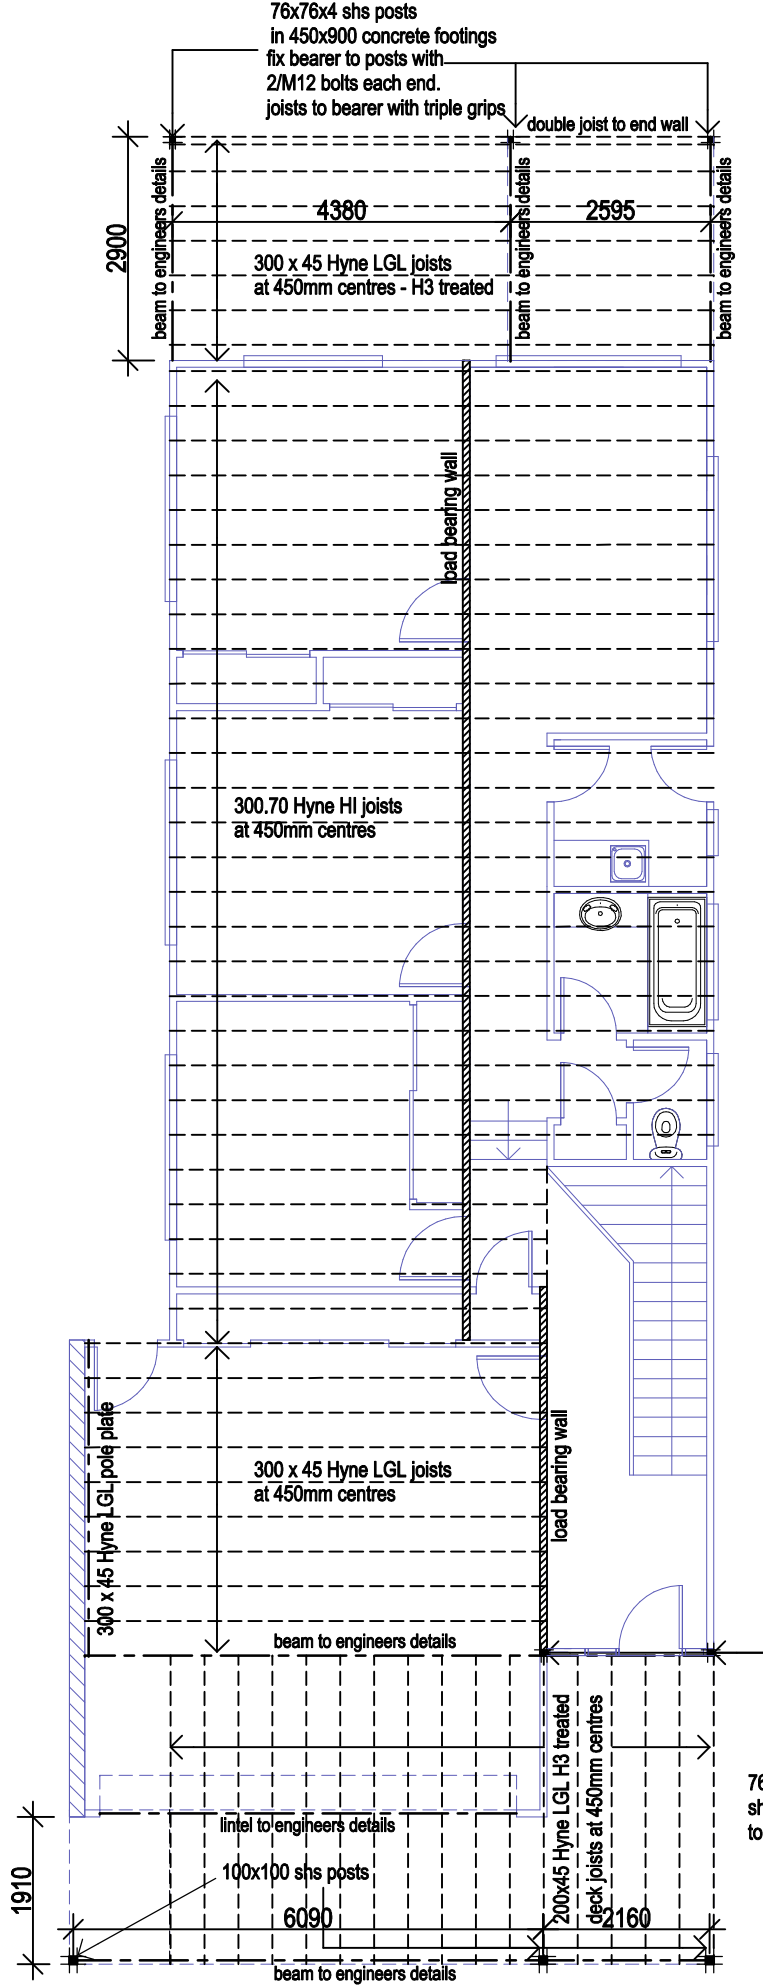

FLOOR FRAMING PLAN

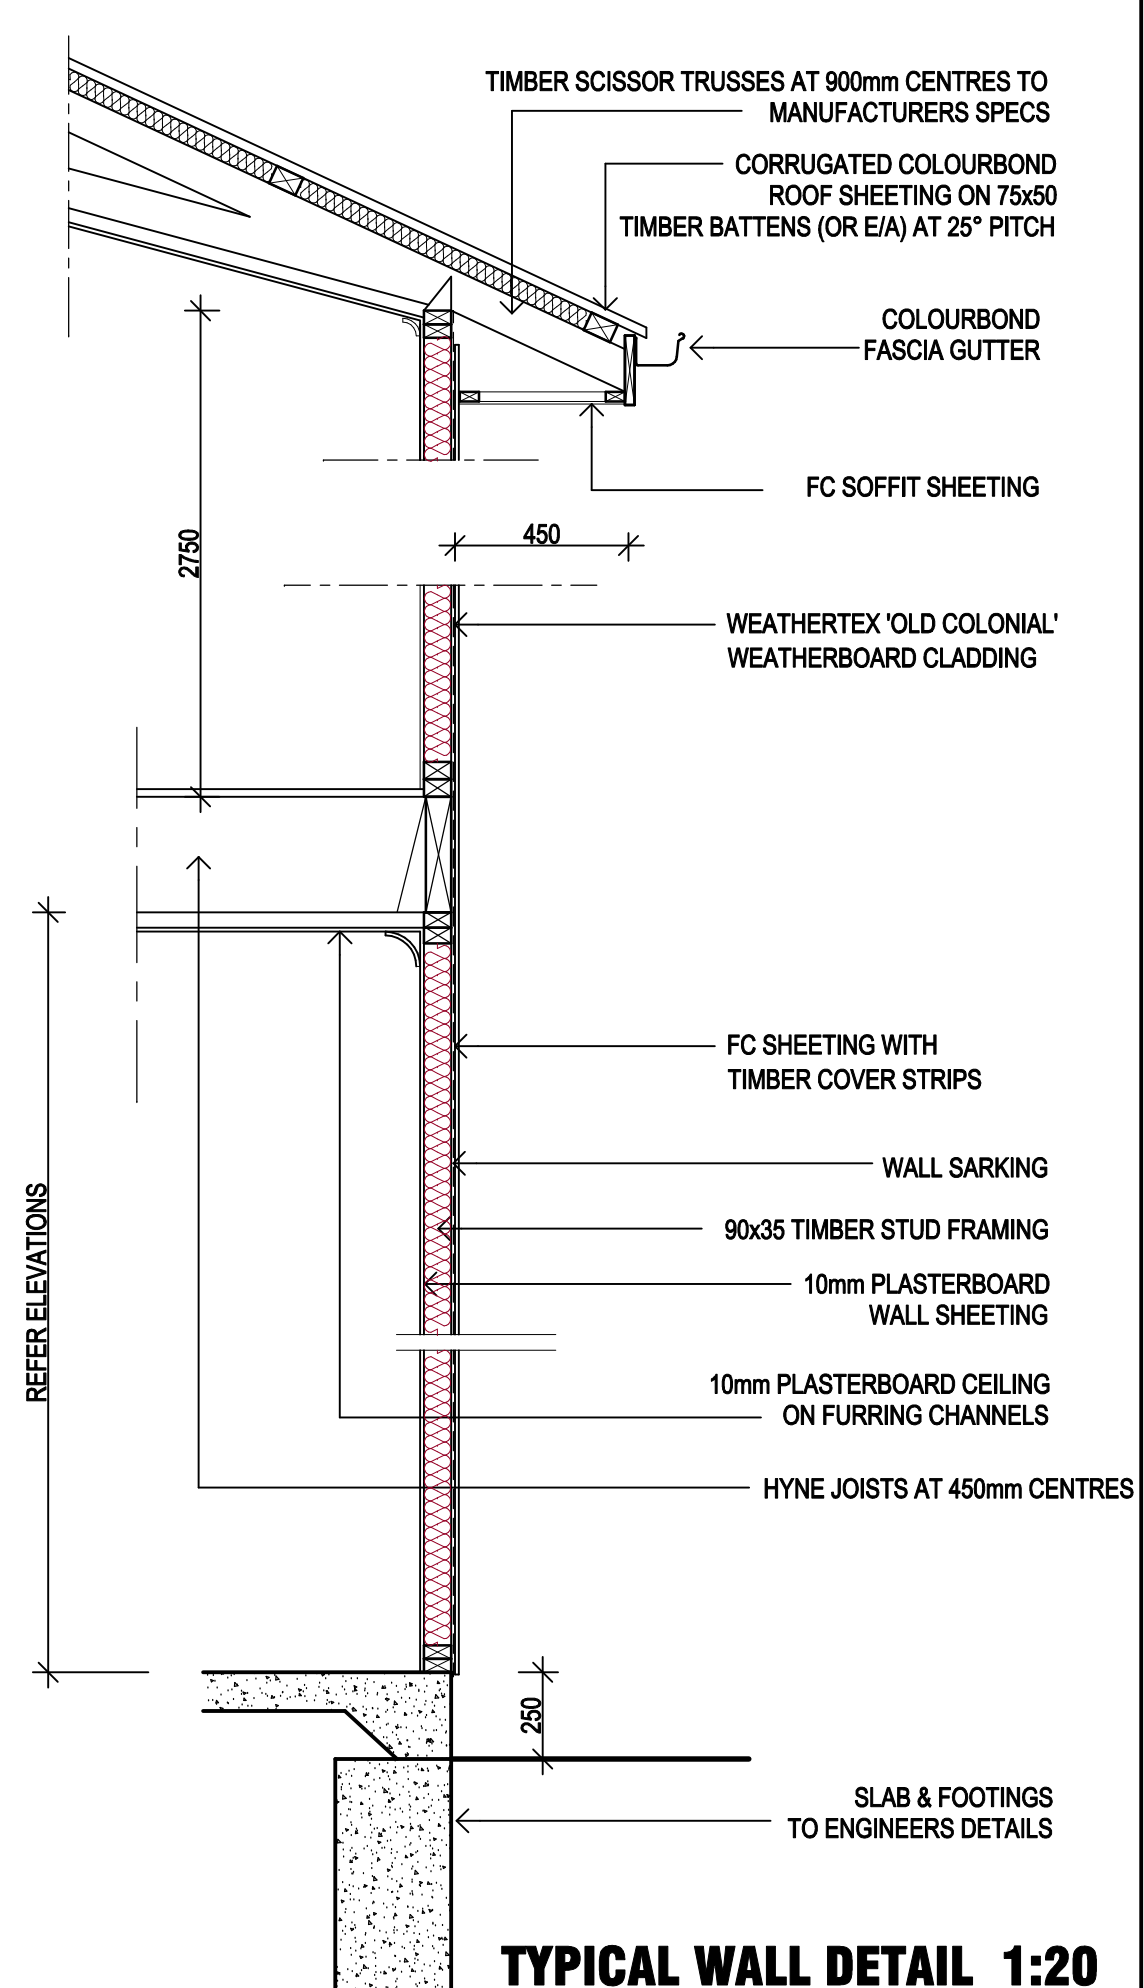

TYPICAL WALL DETAIL 1:20