




**FRONT ELEVATION**

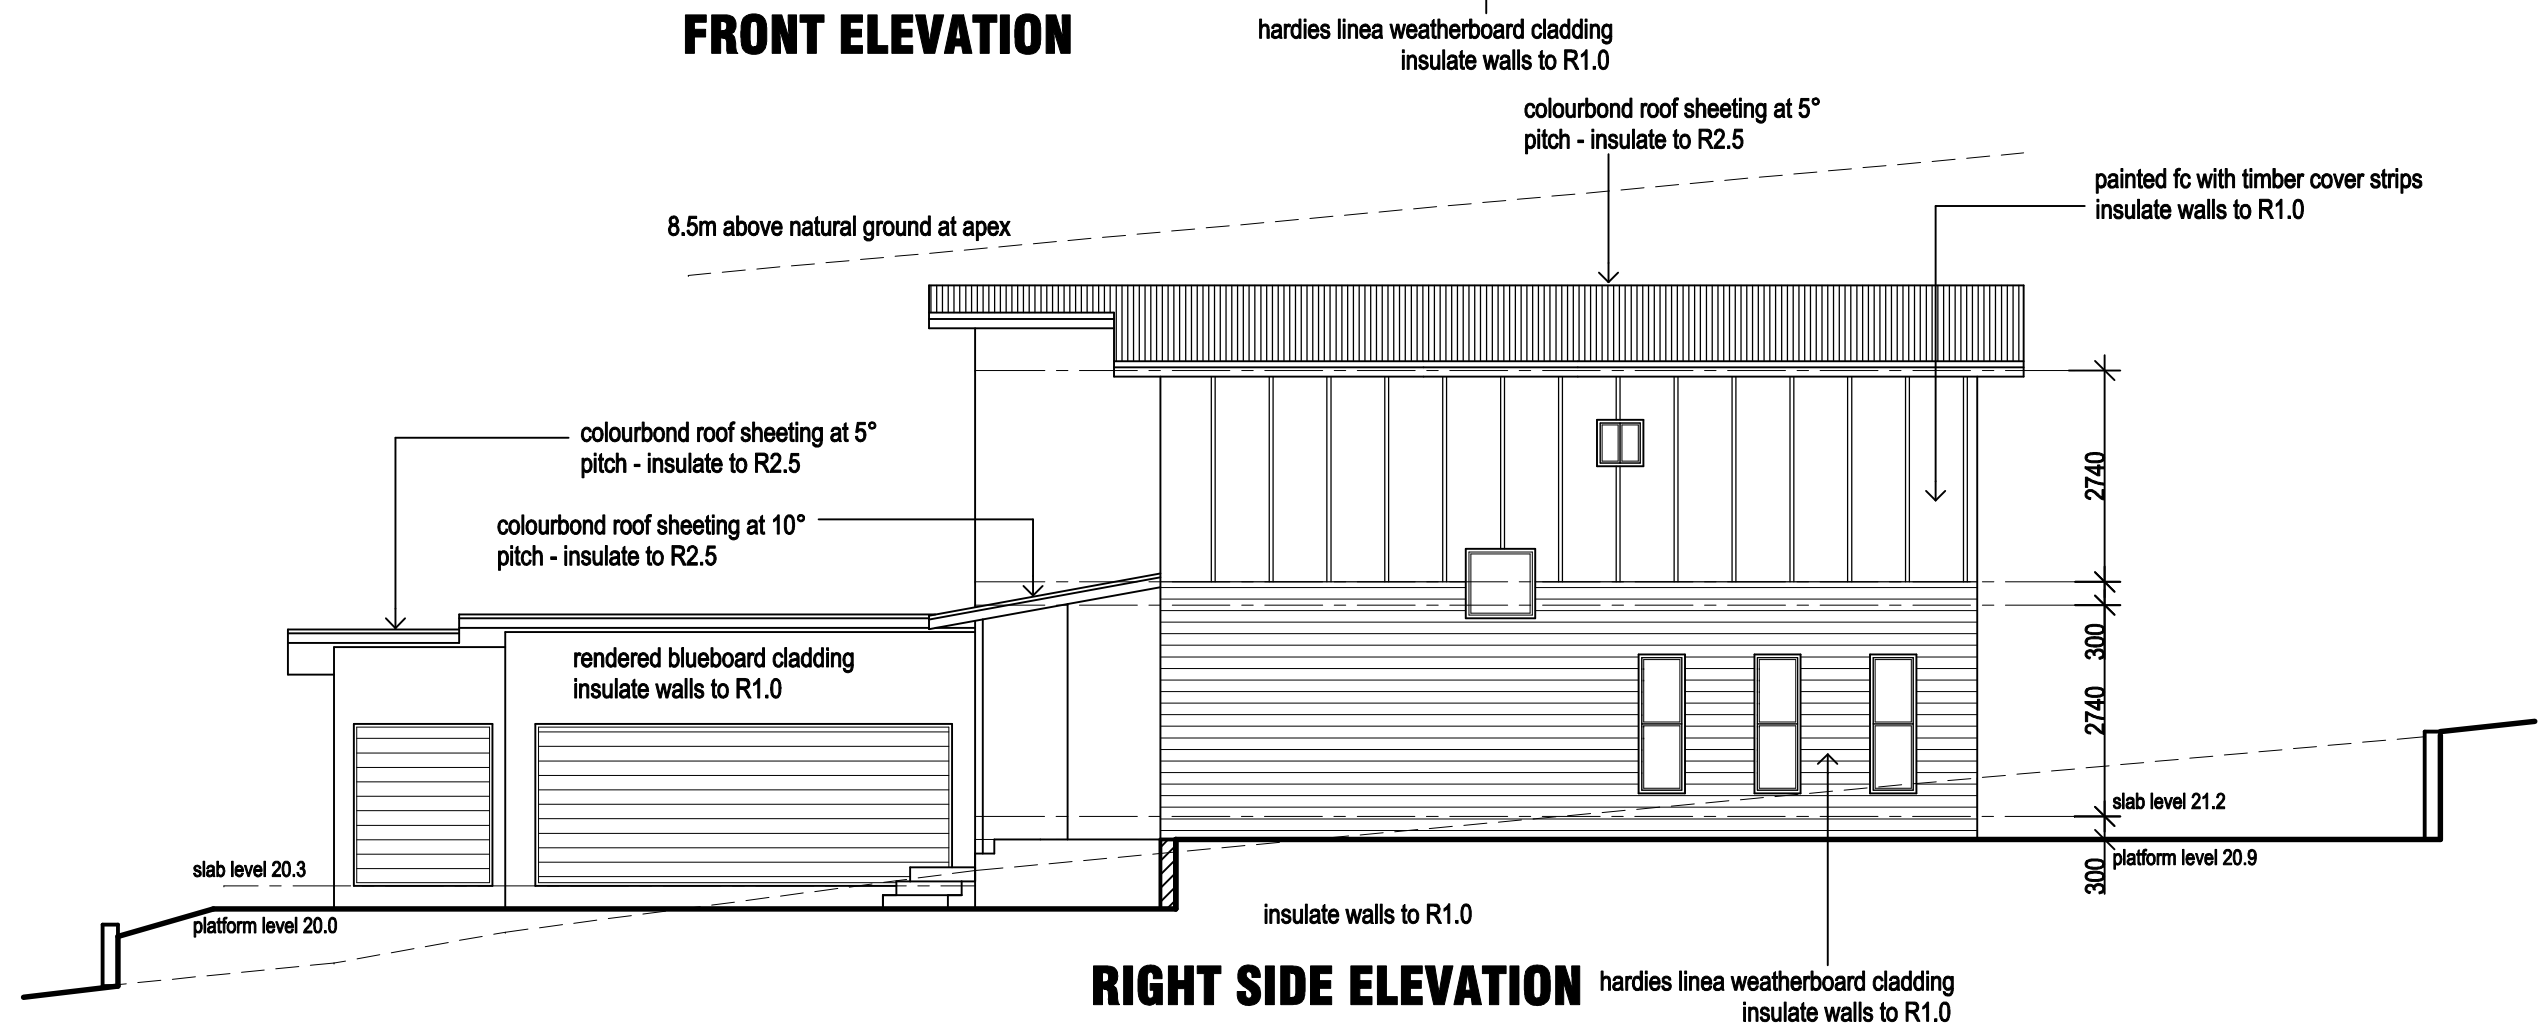

**RIGHT SIDE ELEVATION**