



**FRONT ELEVATION**

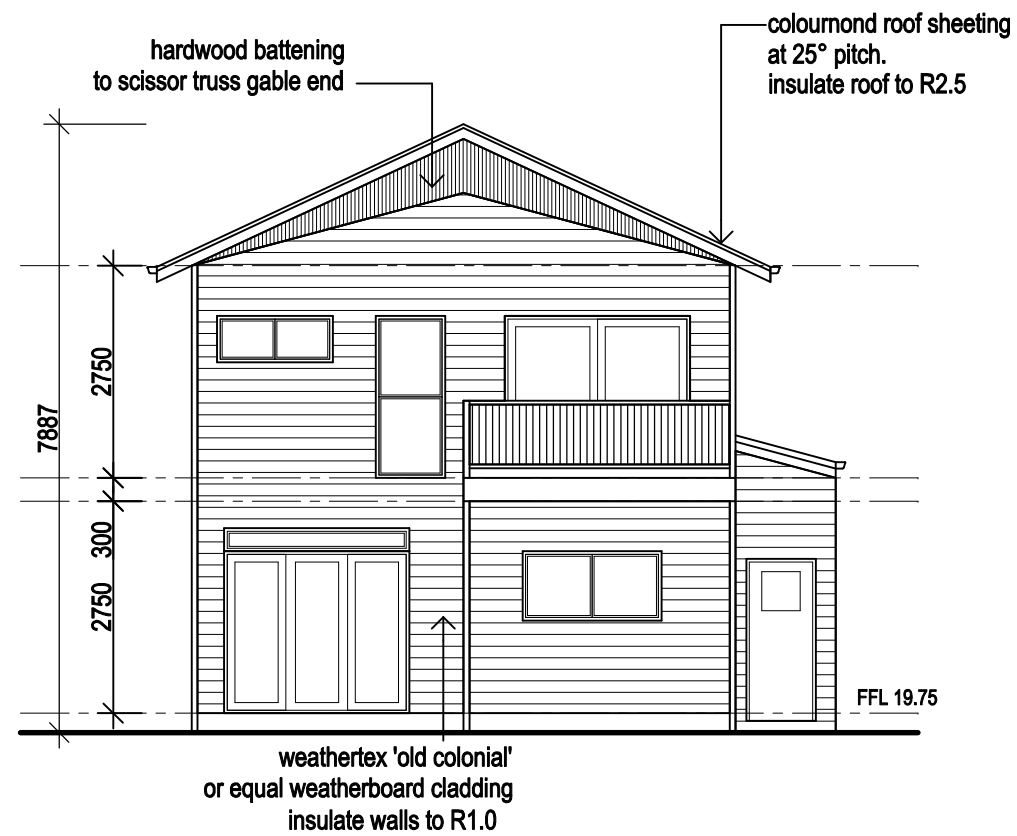

**REAR ELEVATION**

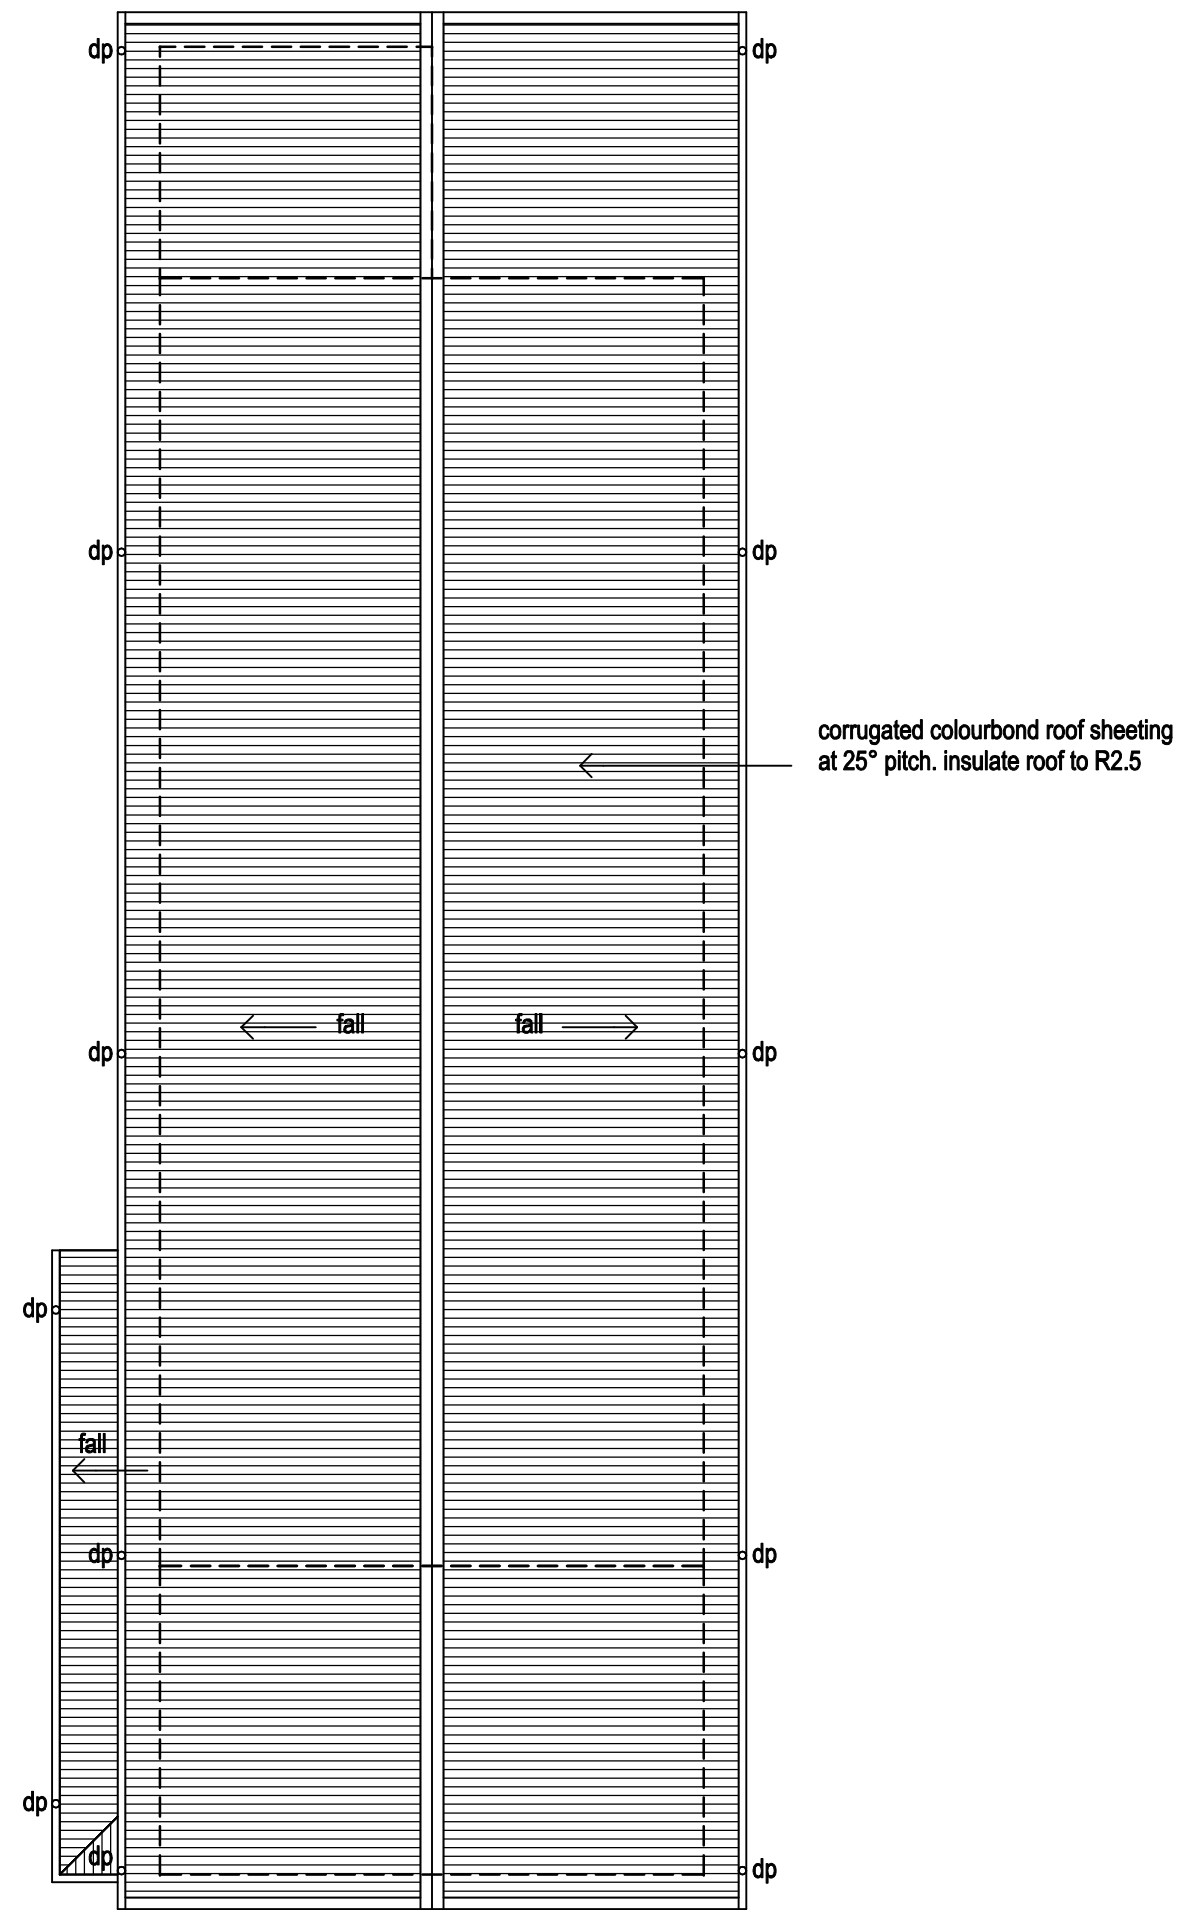

**ROOF PLAN**