

NON-COMBUSTIBLE
CORRUGATED COLOURBOND


PROVIDE NON-COMBUSTIBLE
MINERAL FIBRE INSULATION
UNDER ROOF SHEETING

16mm FYRCHECK OR HEBEL BLOCK FIXED
TO TOP PLATE AND CUT BETWEEN TRUSSES

NON-COMBUSTIBLE COLORBOND
FASCIA AND GUTTER

200 SERIES BLOCKWORK
TO ENGINEERS DETAILS

FIRE WALL DETAIL 1:20

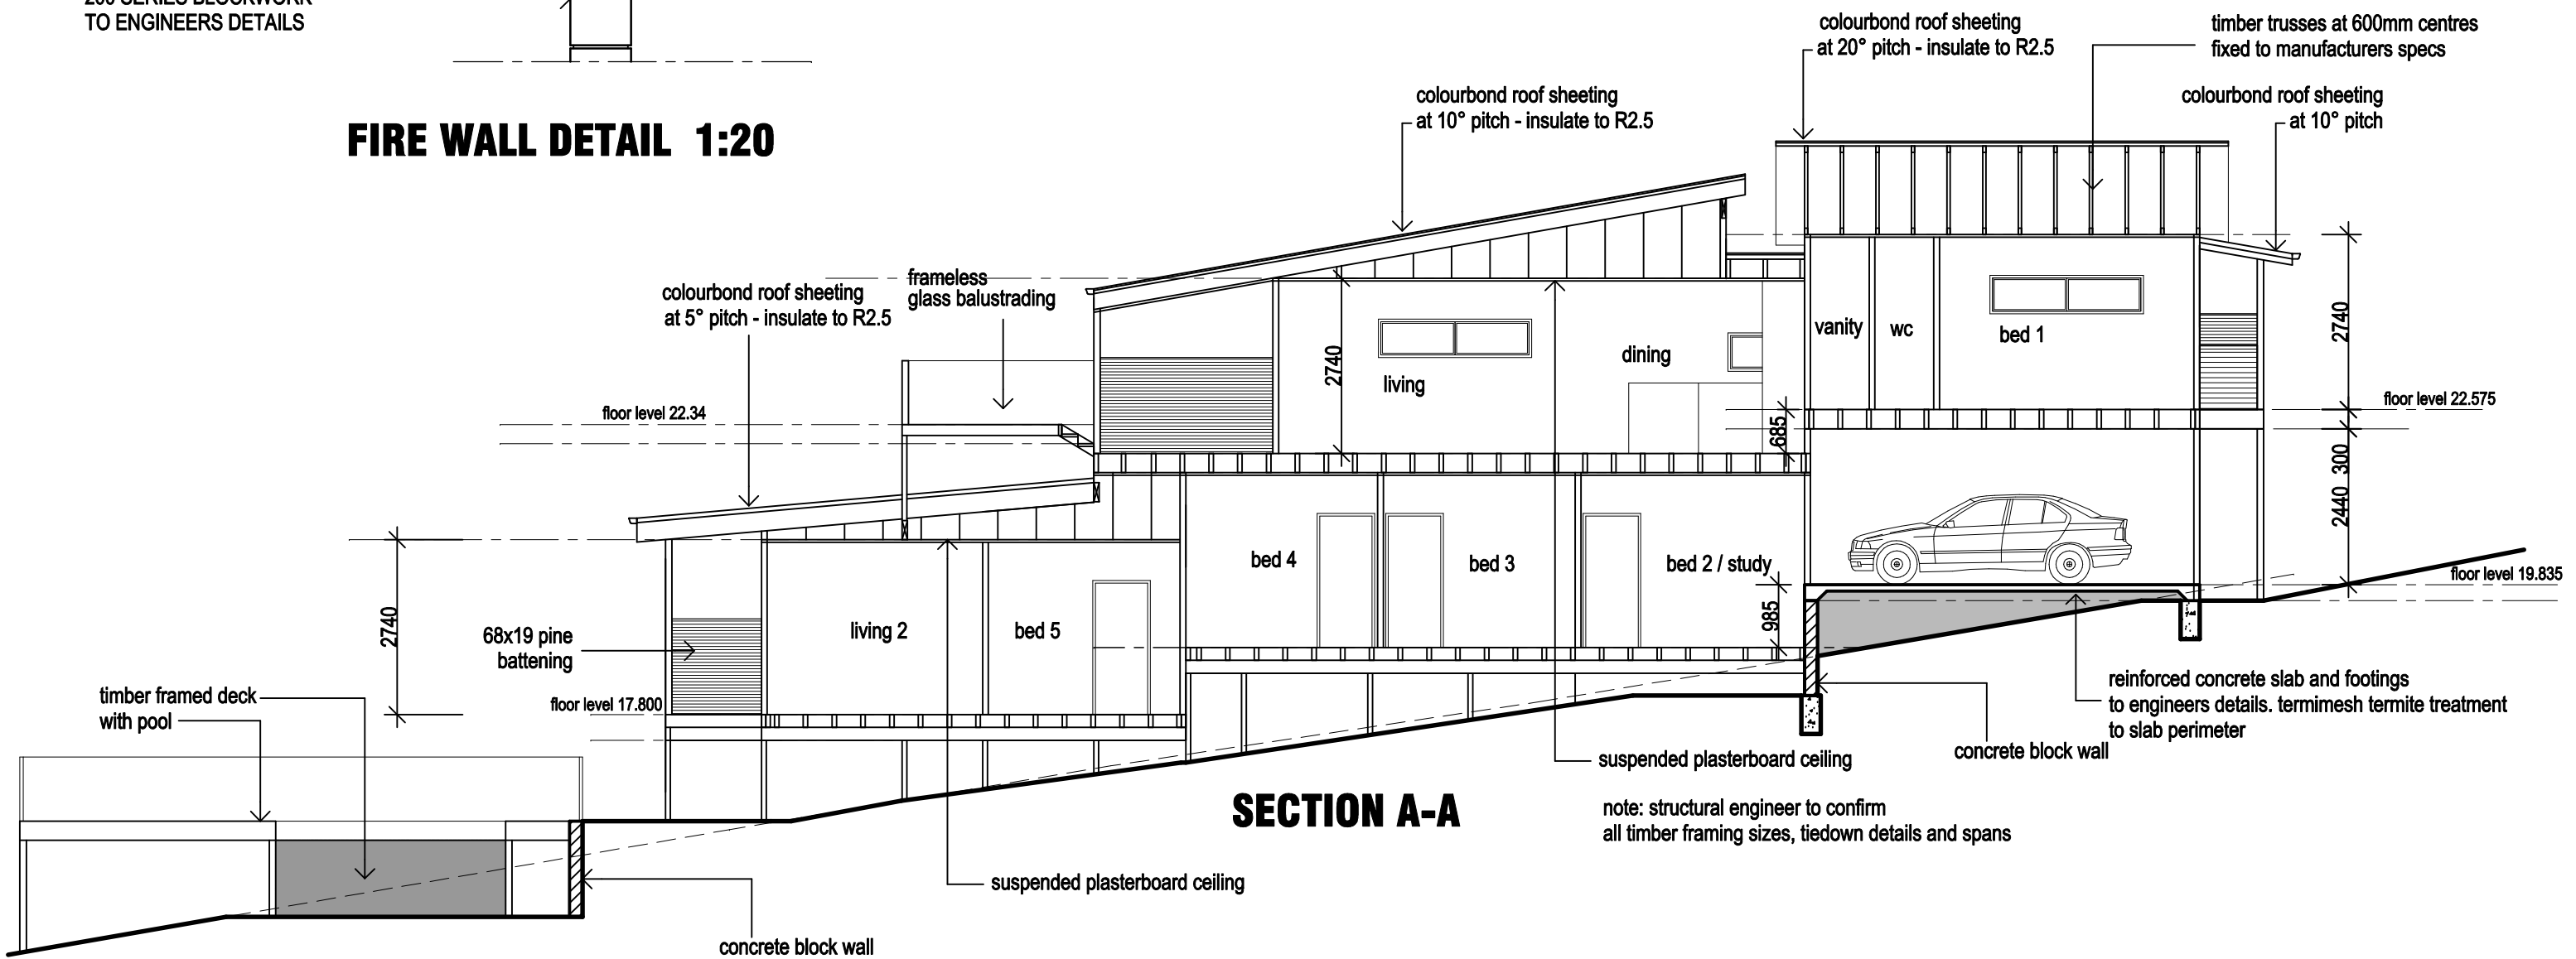

SECTION A-A

note: structural engineer to confirm
all timber framing sizes, tiedown details and spans