




**RIGHT SIDE ELEVATION**

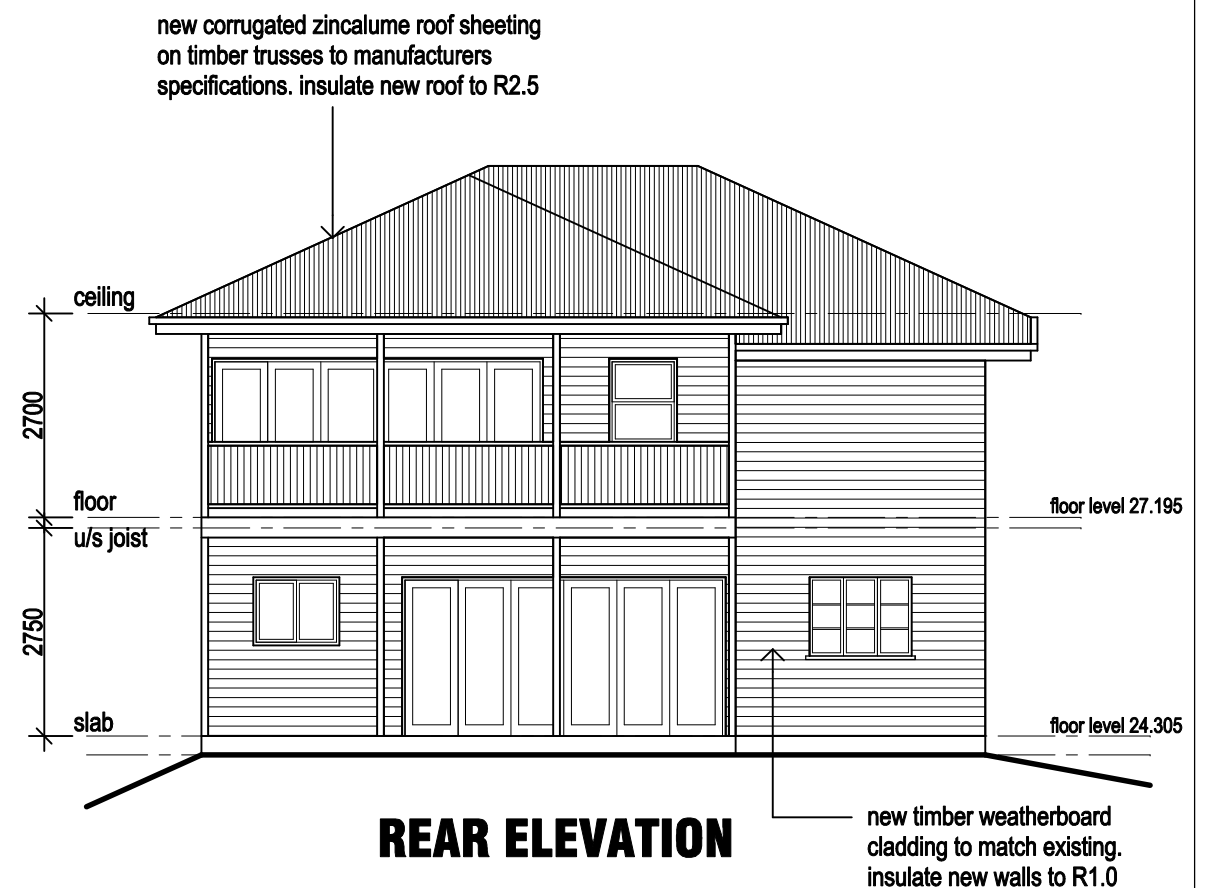

**REAR ELEVATION**

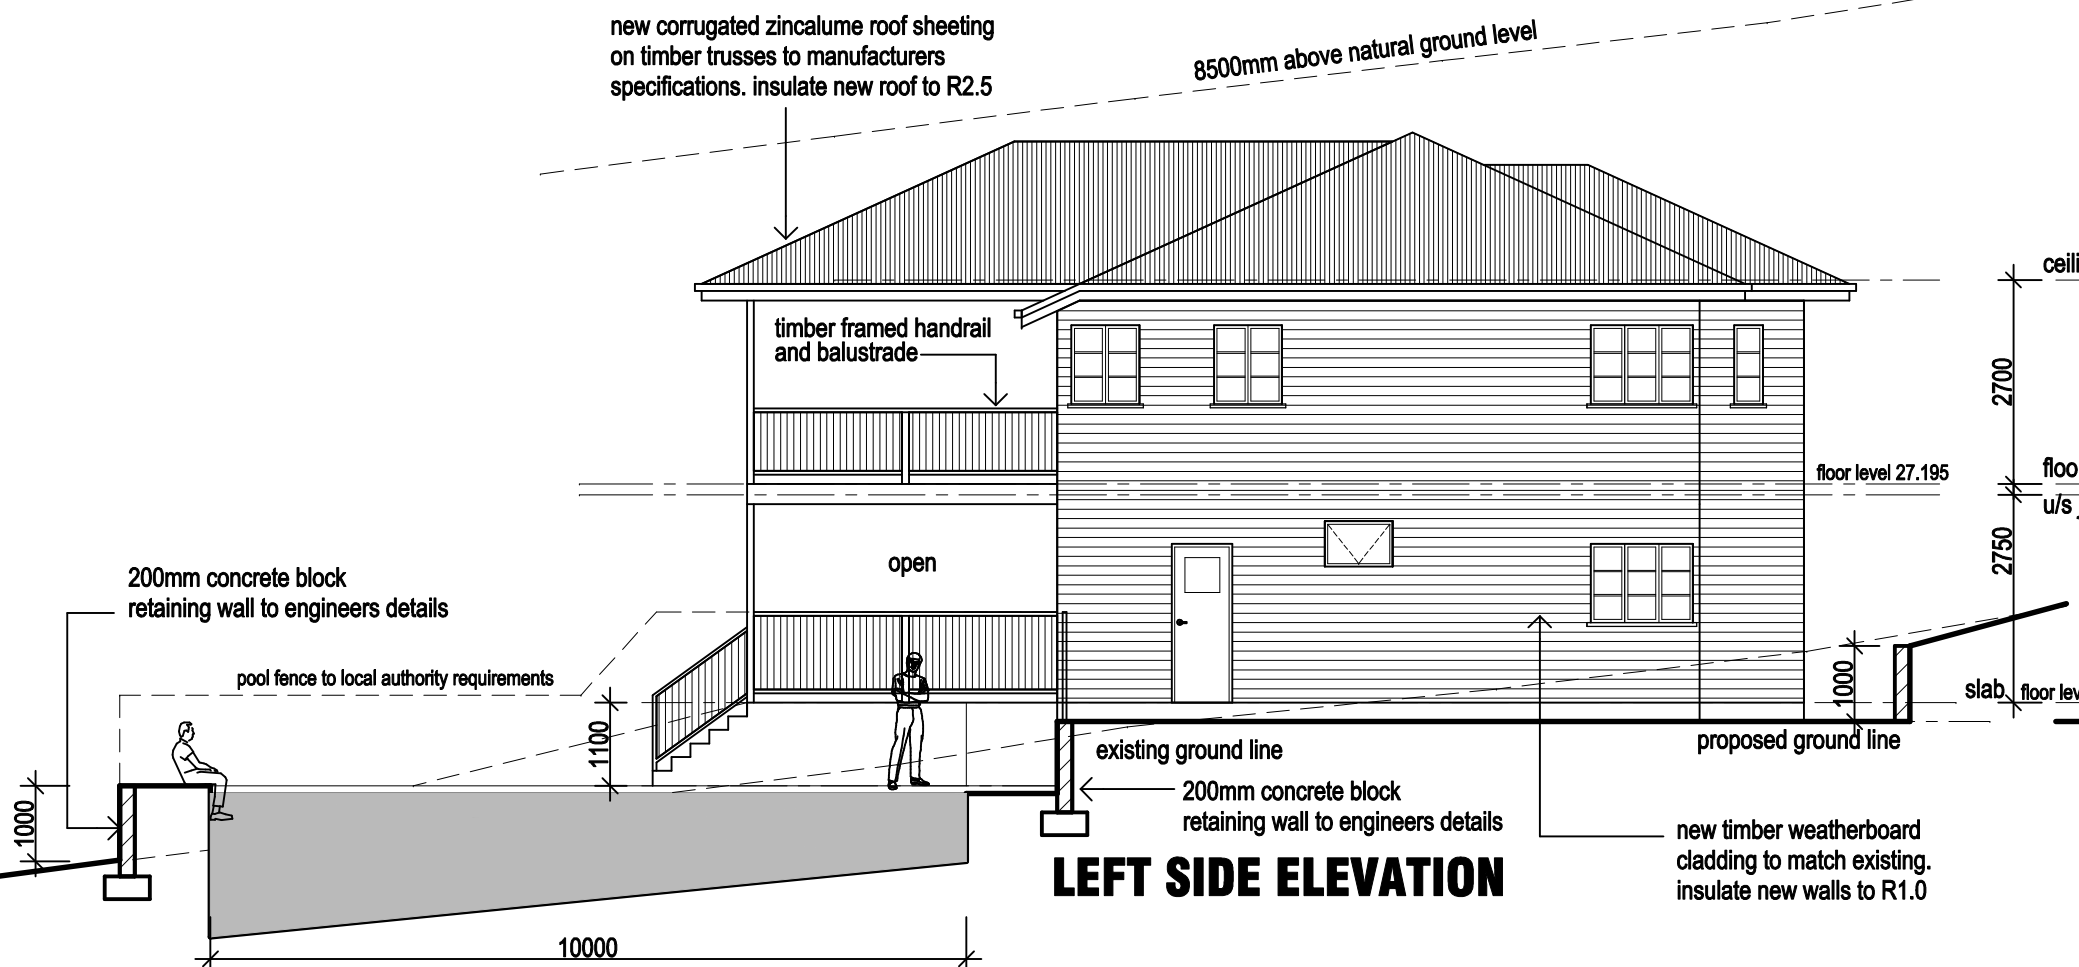

**LEFT SIDE ELEVATION**

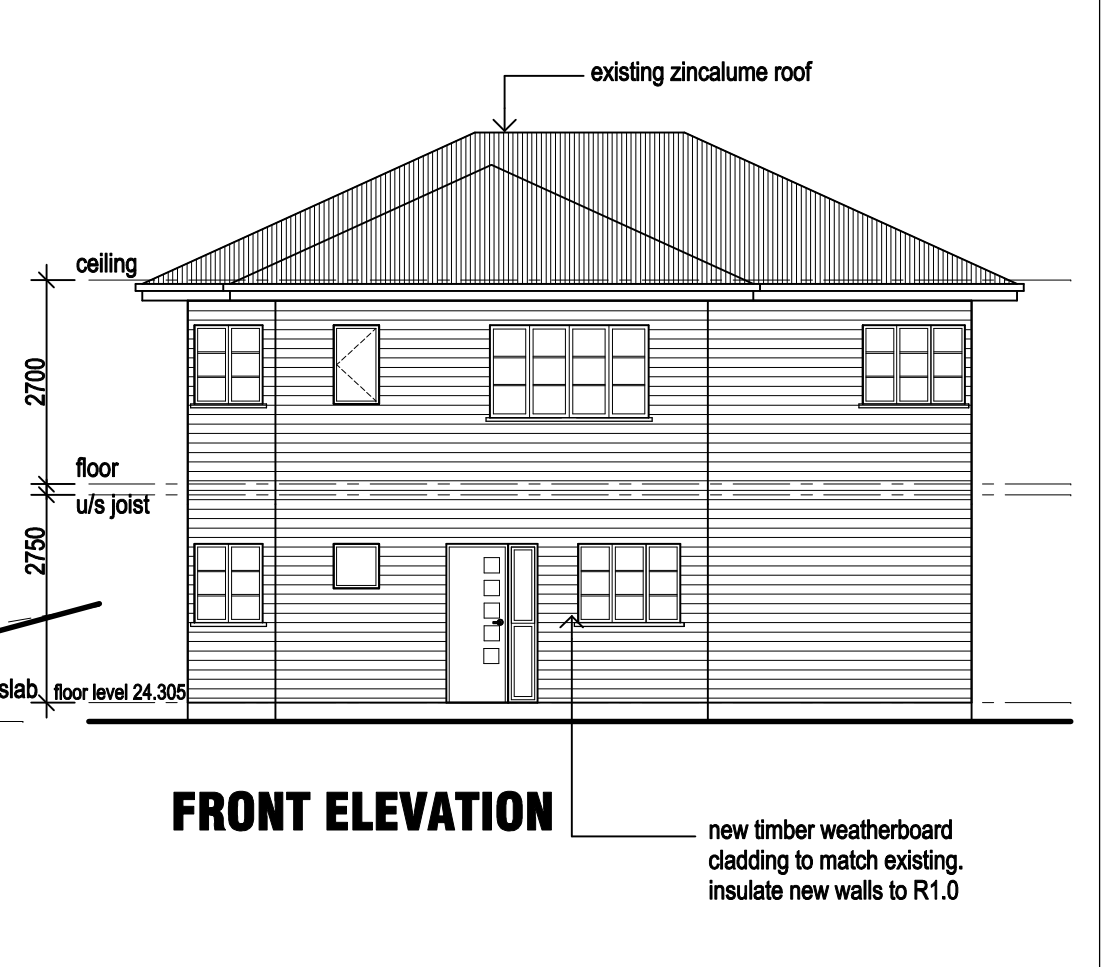

**FRONT ELEVATION**