



SECTION A-A

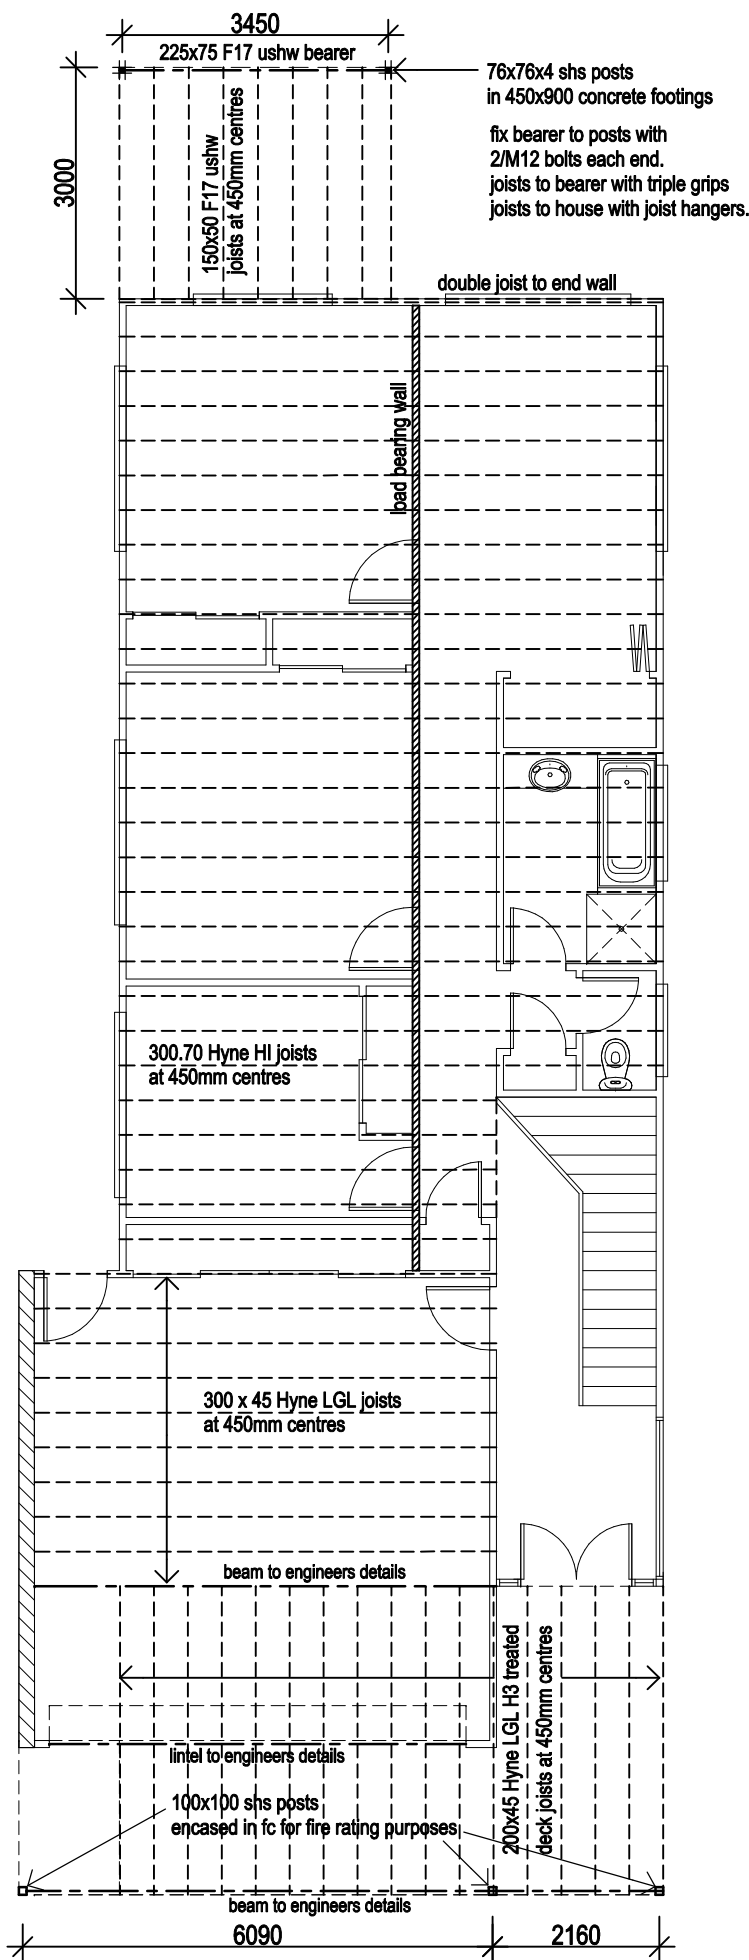

FLOOR FRAMING PLAN

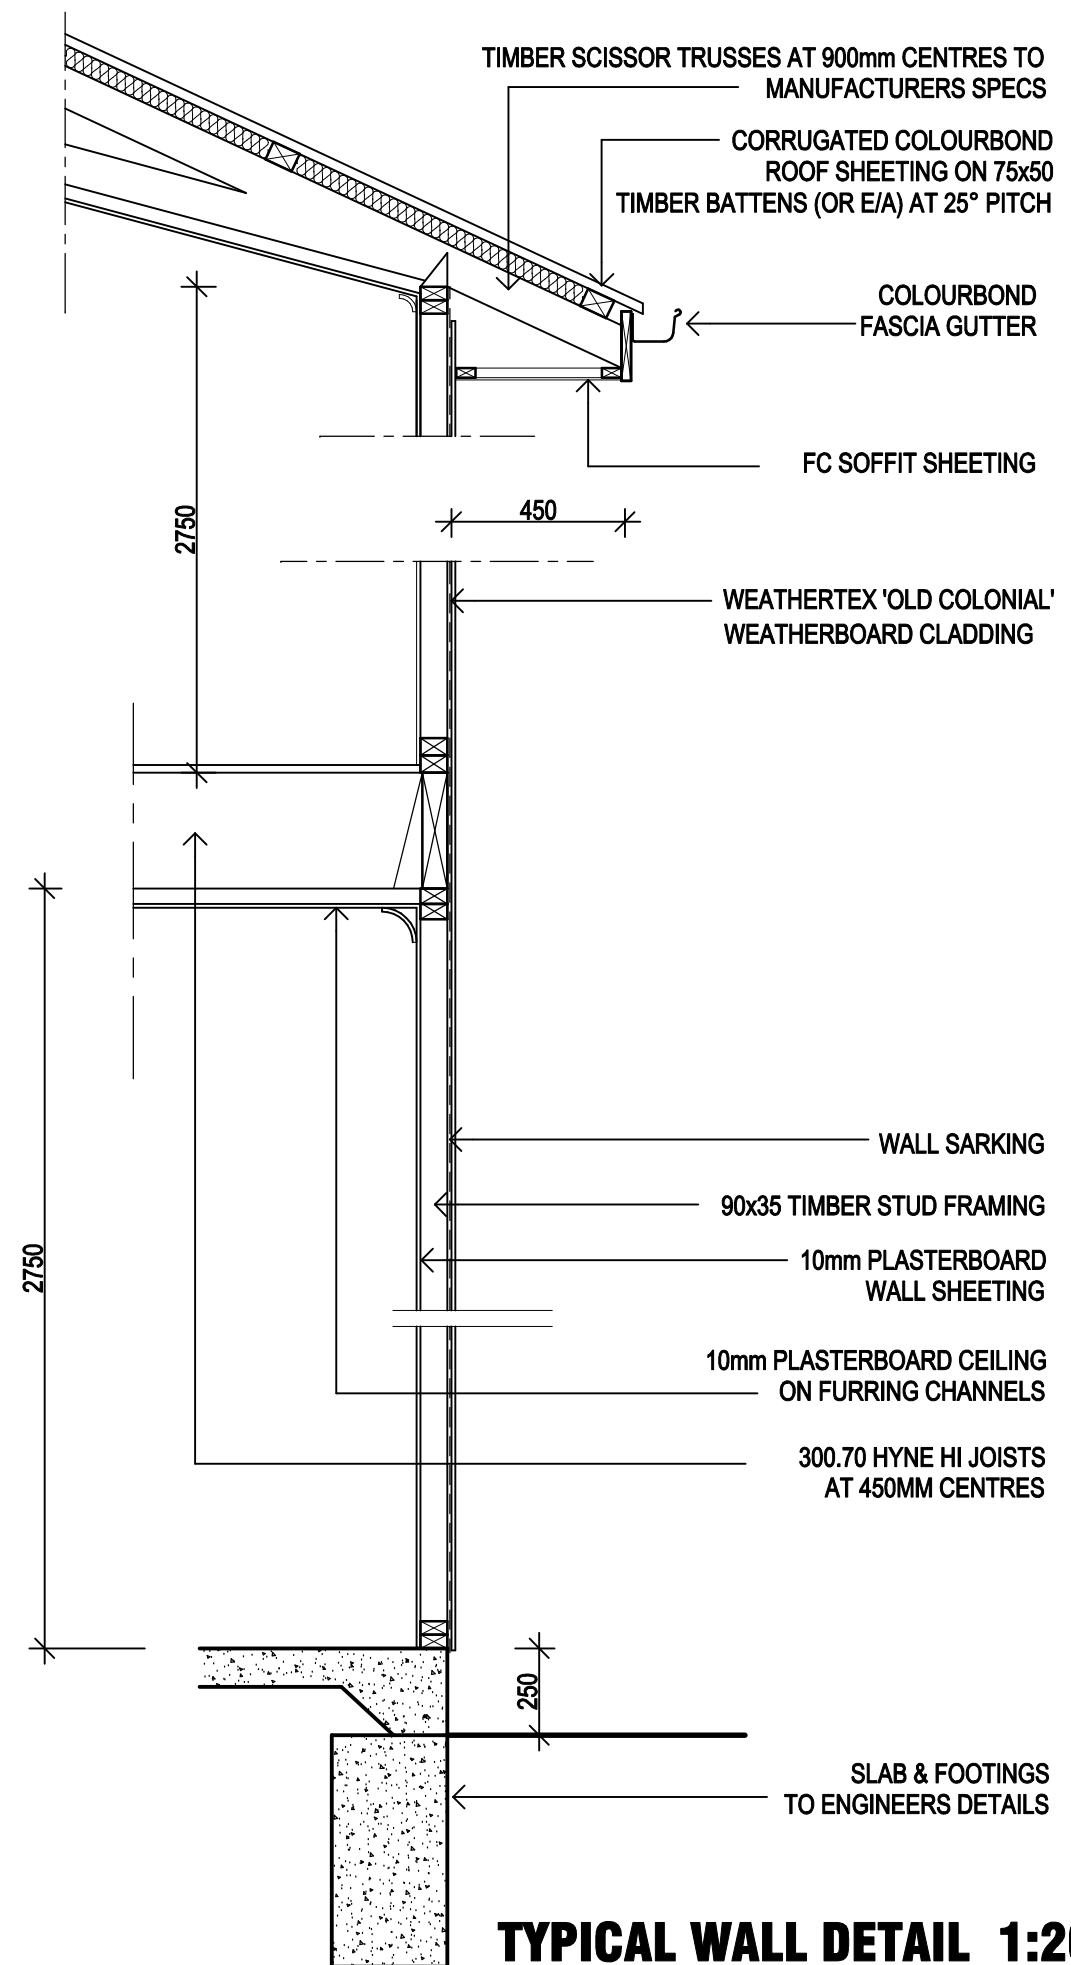

TYPICAL WALL DETAIL 1:20