


REAR (SOUTH) ELEVATION

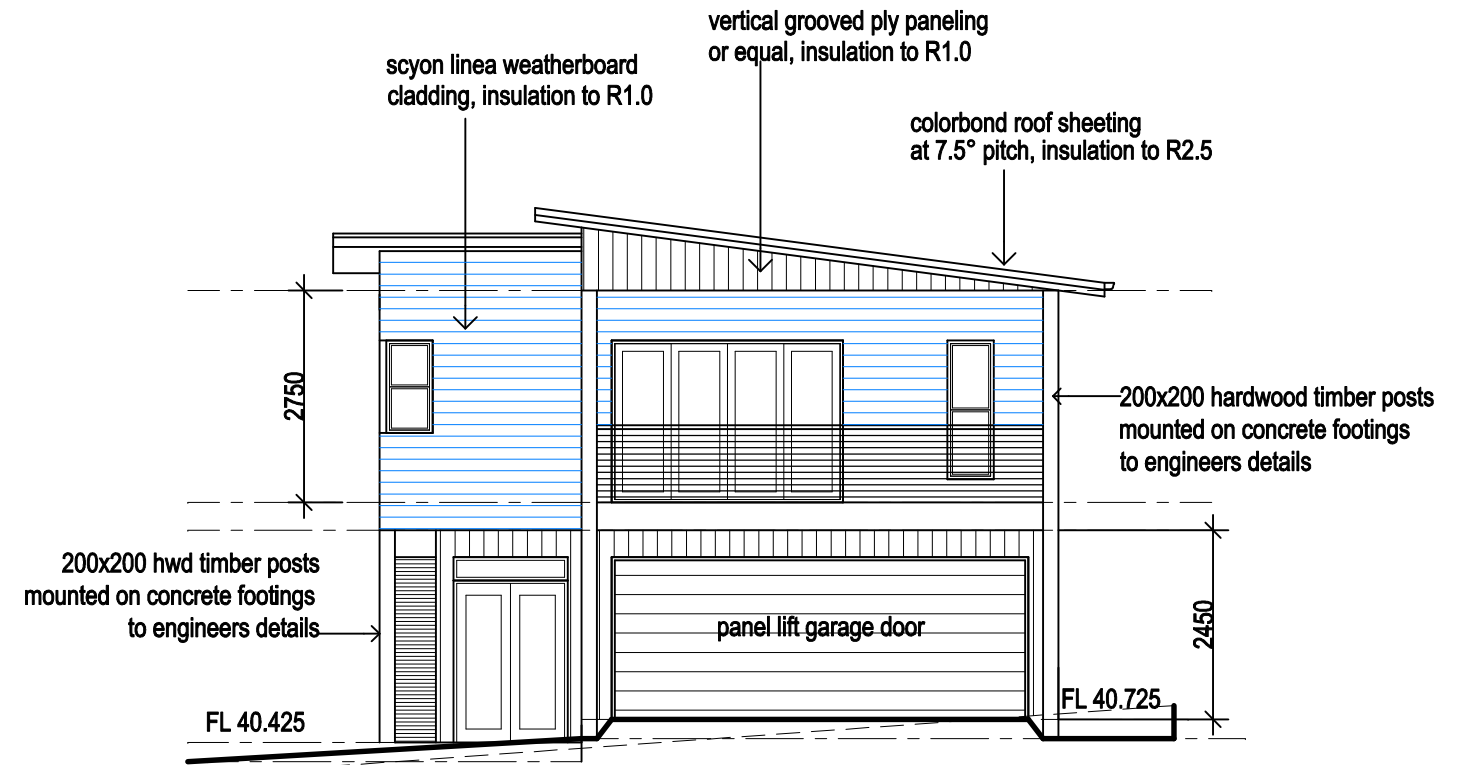

FRONT (NORTH) ELEVATION