


**RIGHT SIDE ELEVATION**

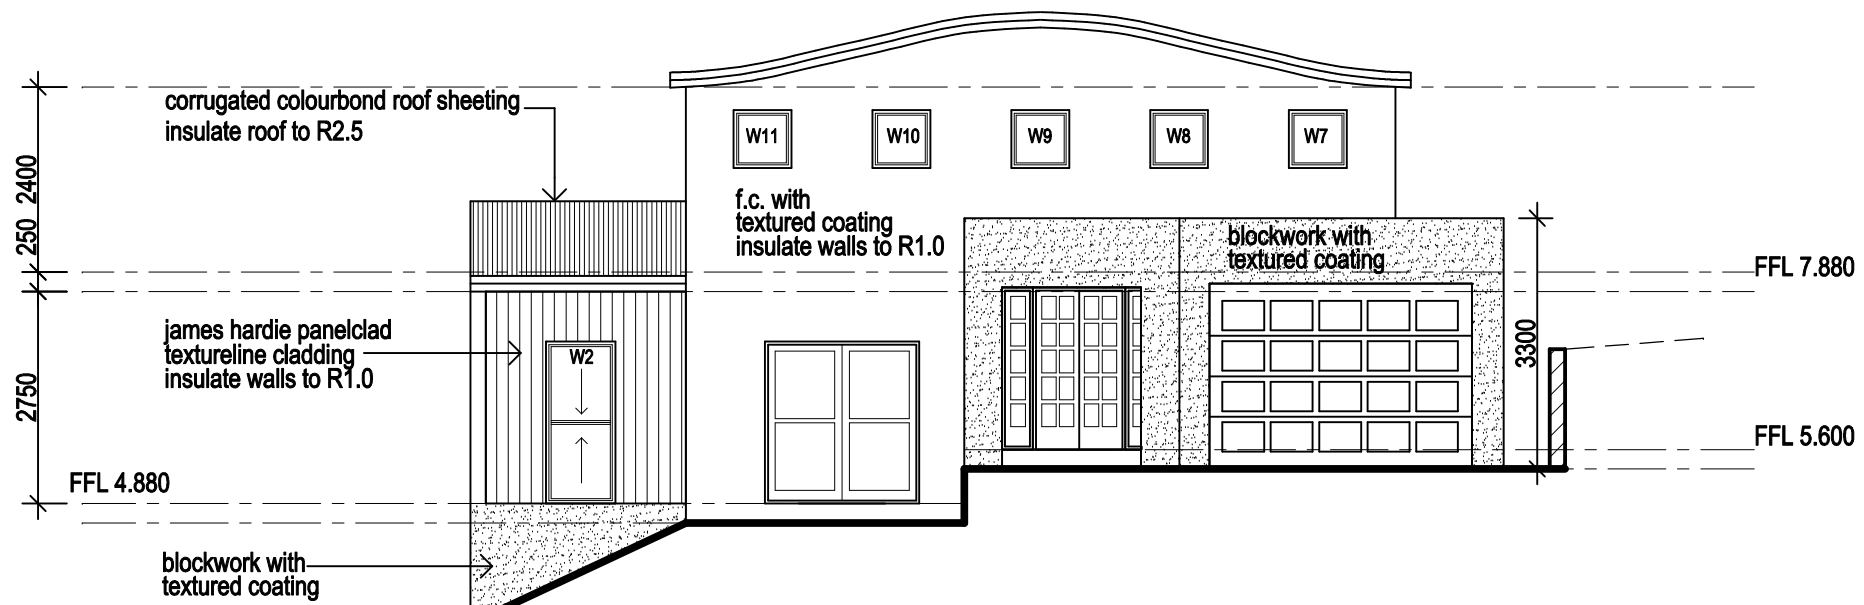

**FRONT ELEVATION**