



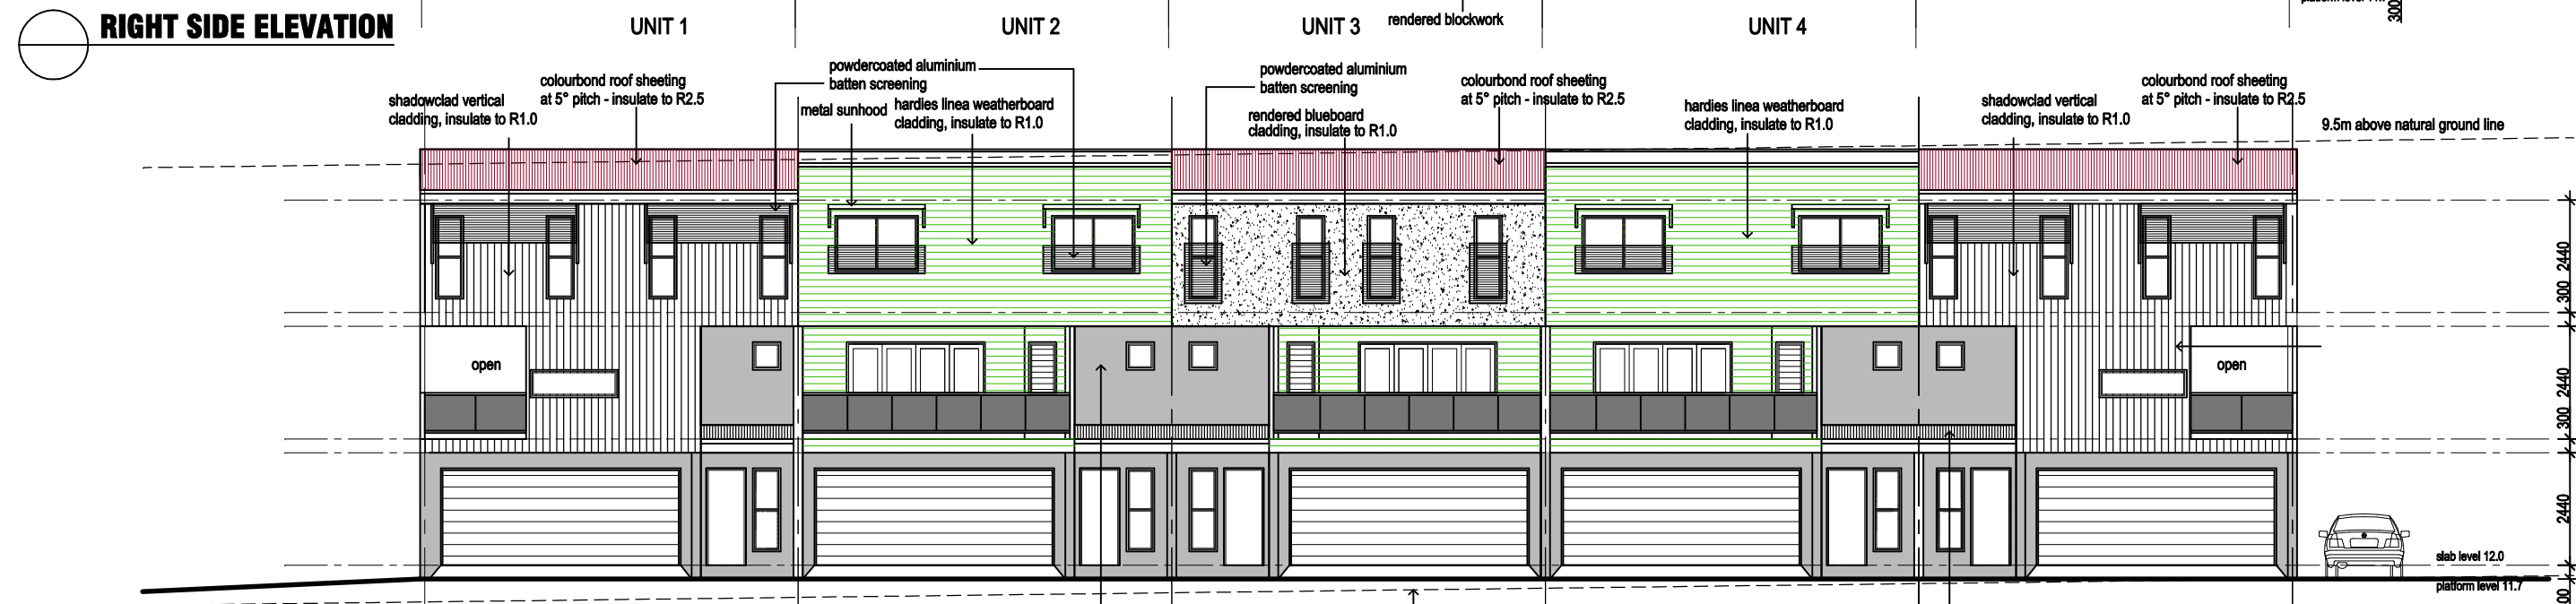


RIGHT SIDE ELEVATION



LEFT SIDE ELEVATION

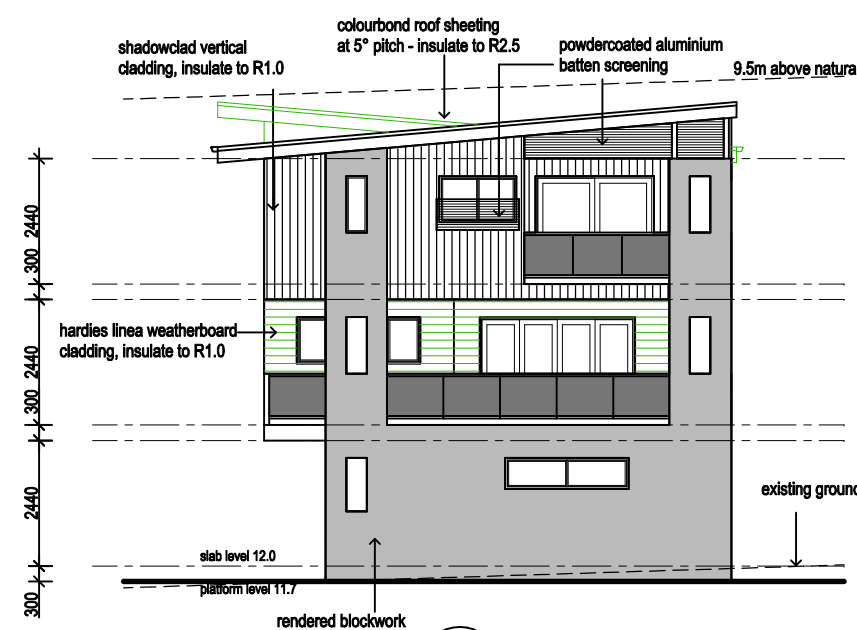

FRONT ELEVATION

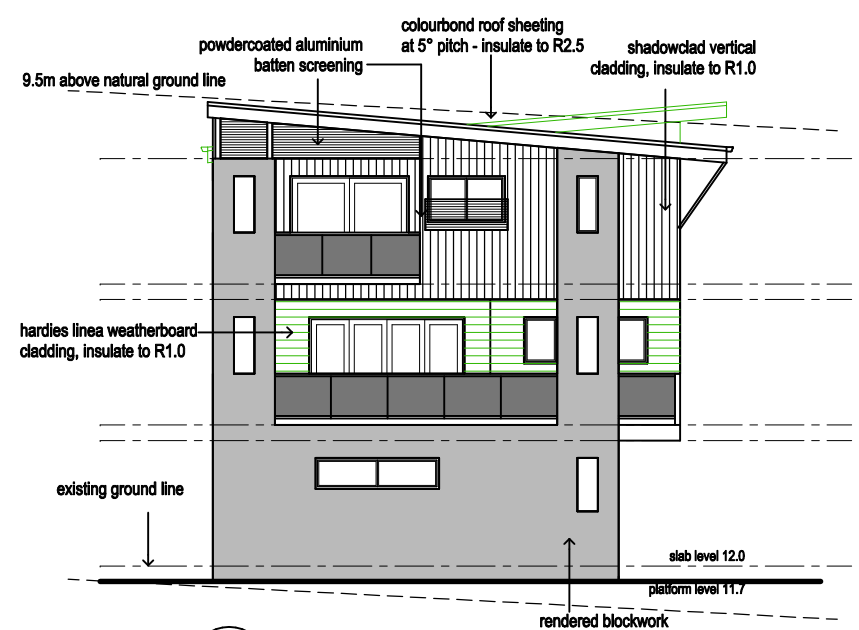

REAR ELEVATION