


EXISTING SITE PLAN

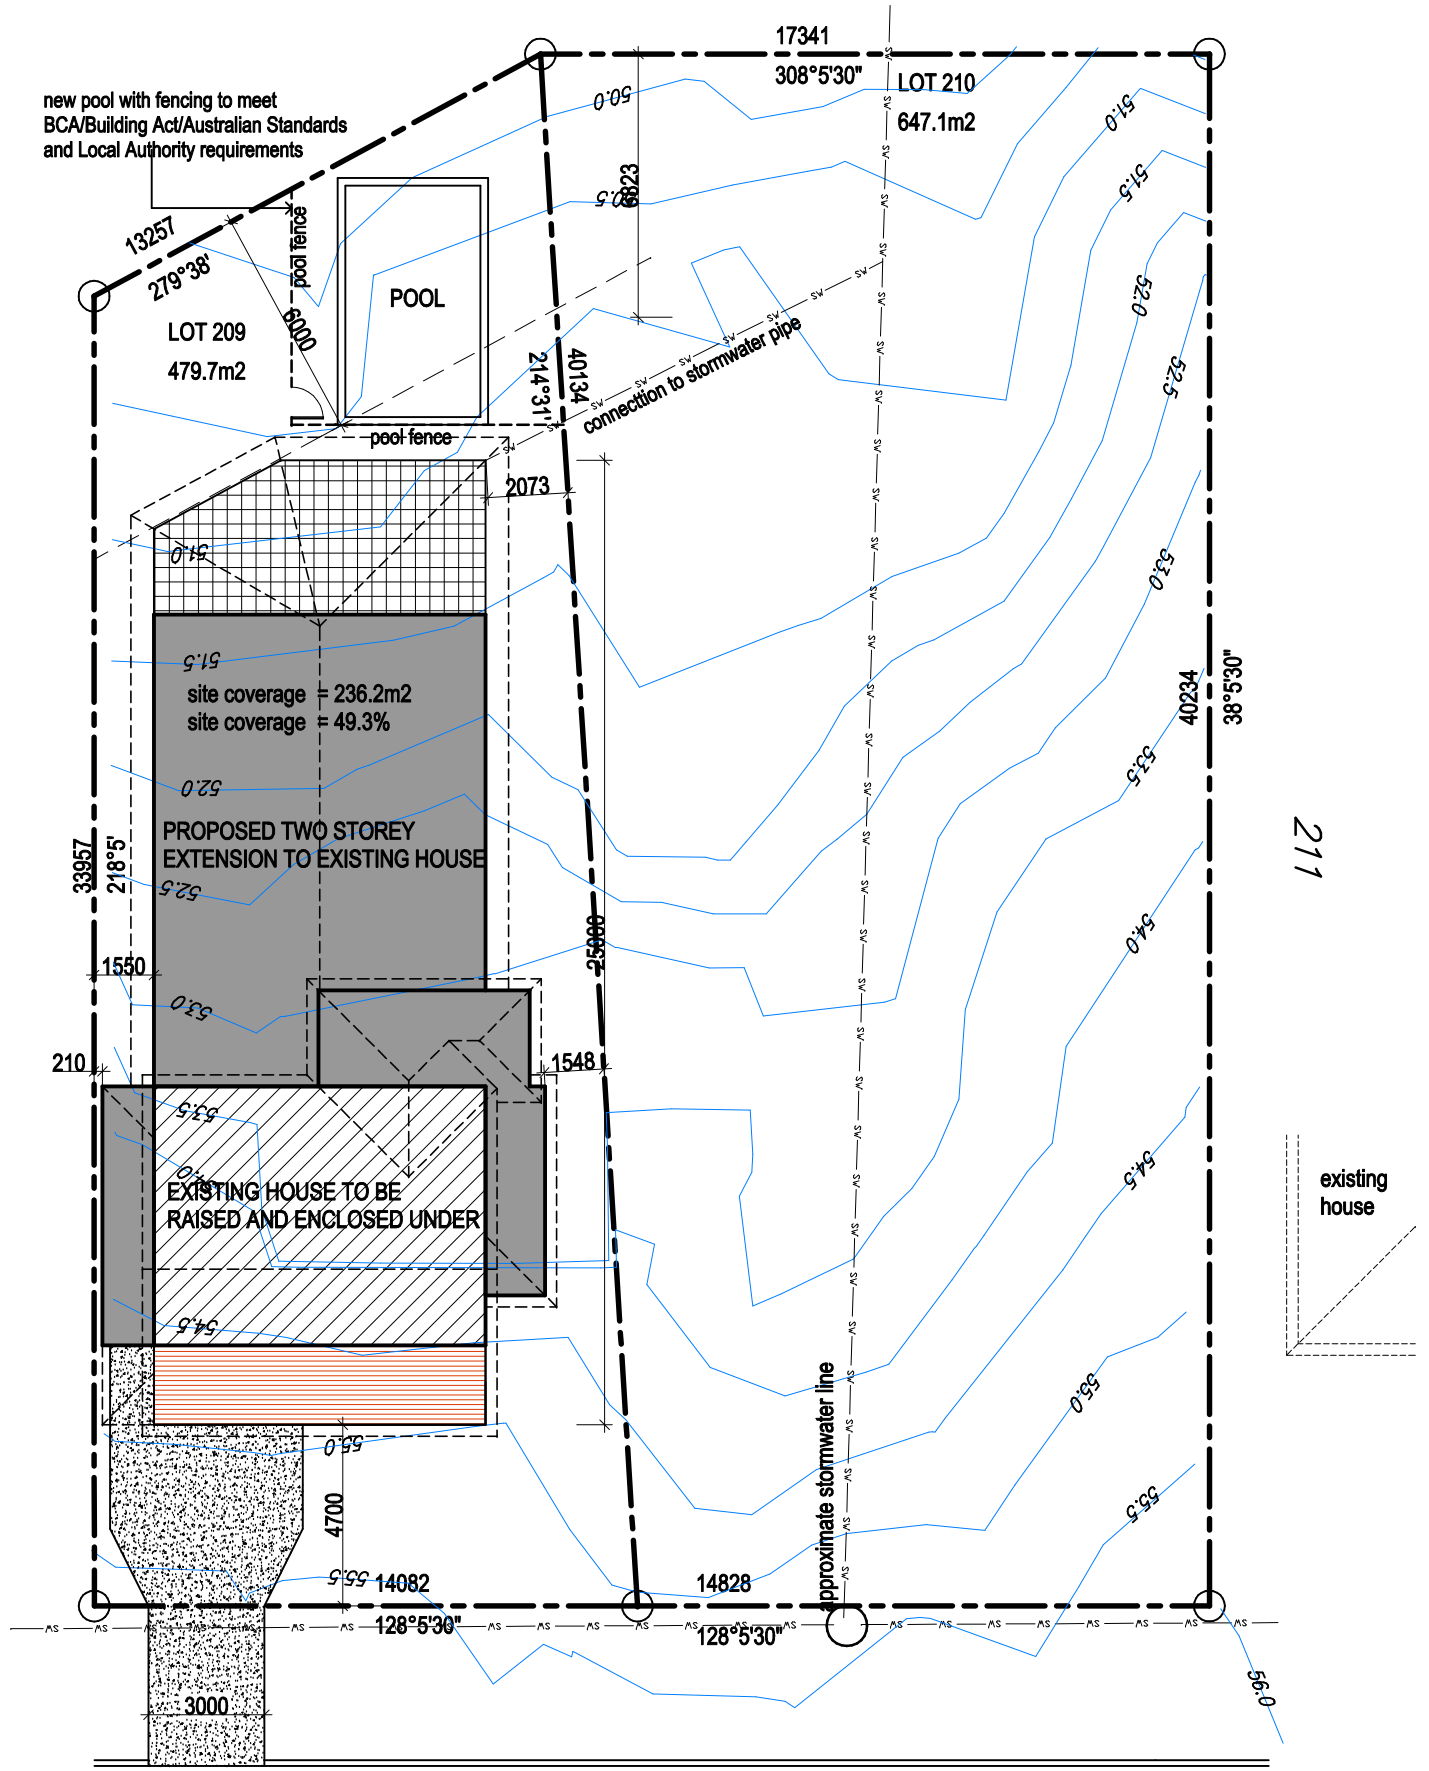

PROPOSED SITE PLAN