


GROUND FLOOR

AREAS:	
GROUND FLOOR:	181.3m ²
PATIO:	32.1m ²
FIRST FLOOR:	163.6m ²
TOTAL:	377.0m ²

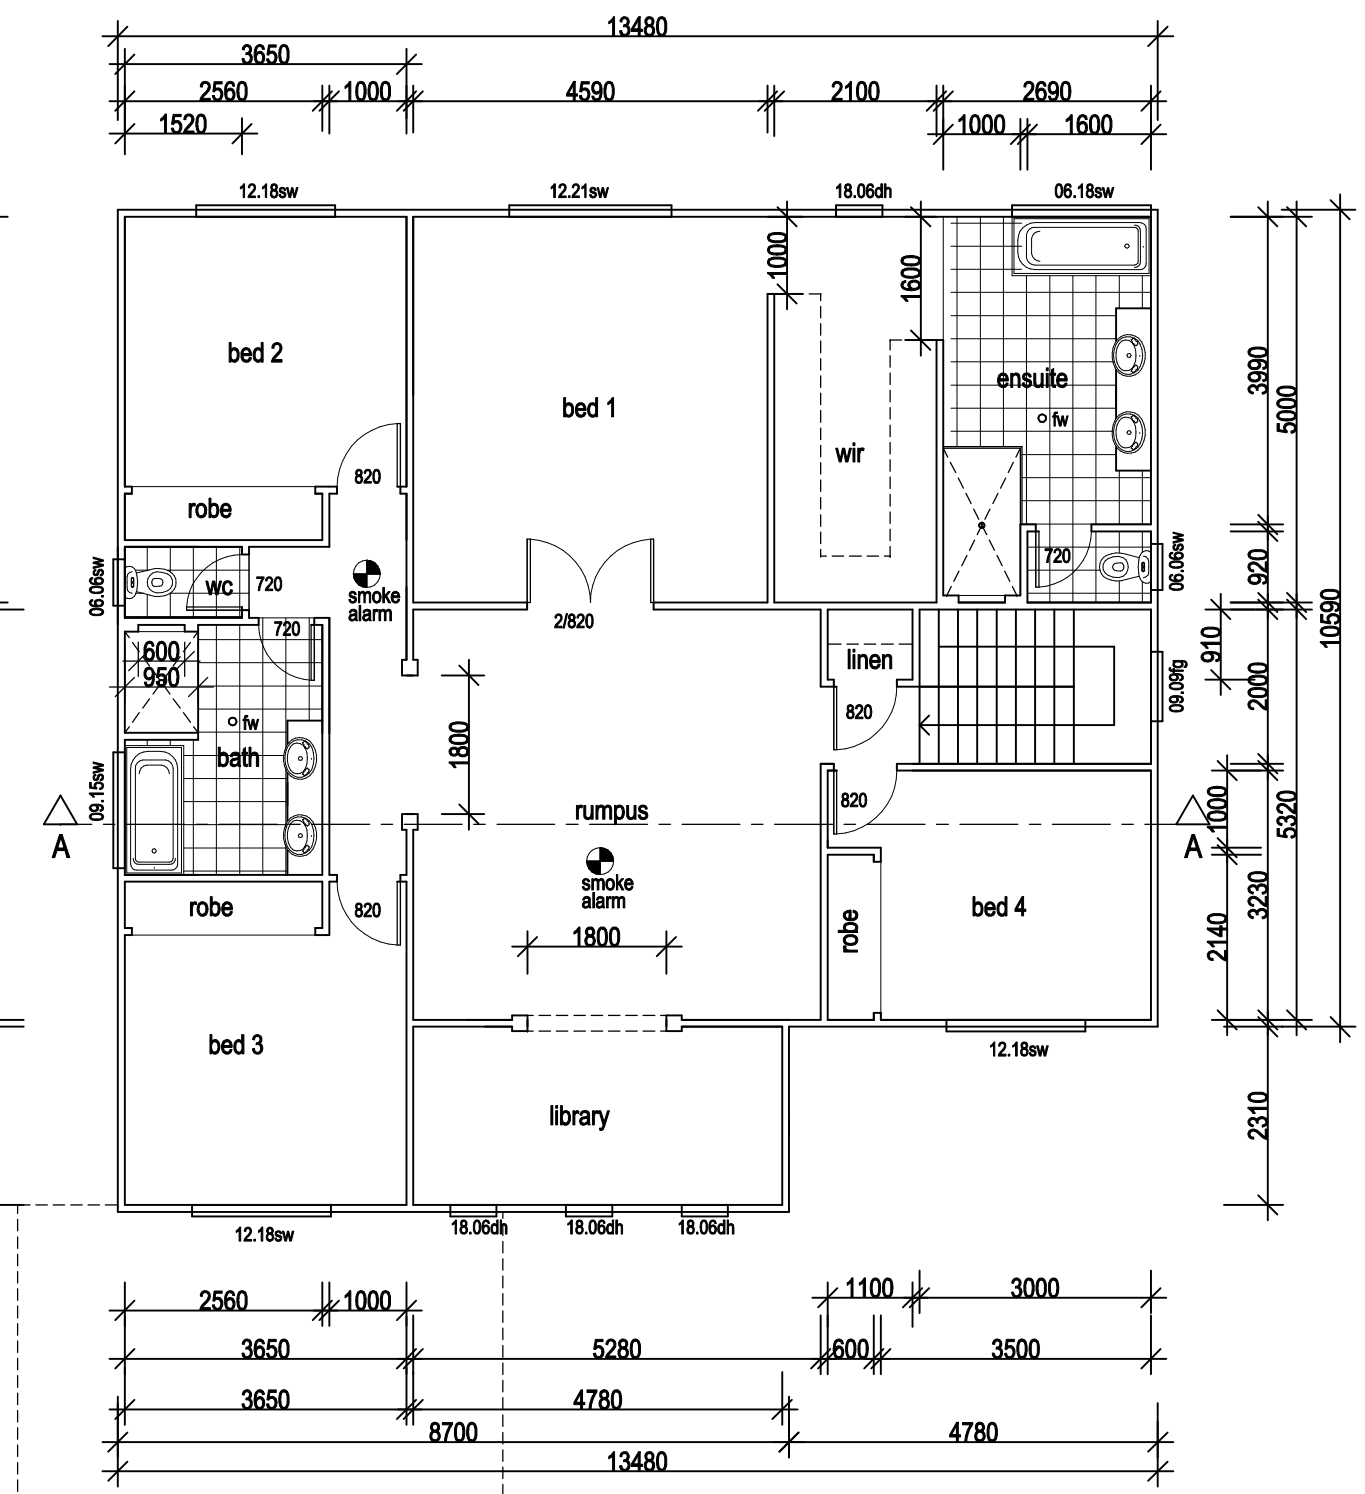

FIRST FLOOR