


**GROUND FLOOR**

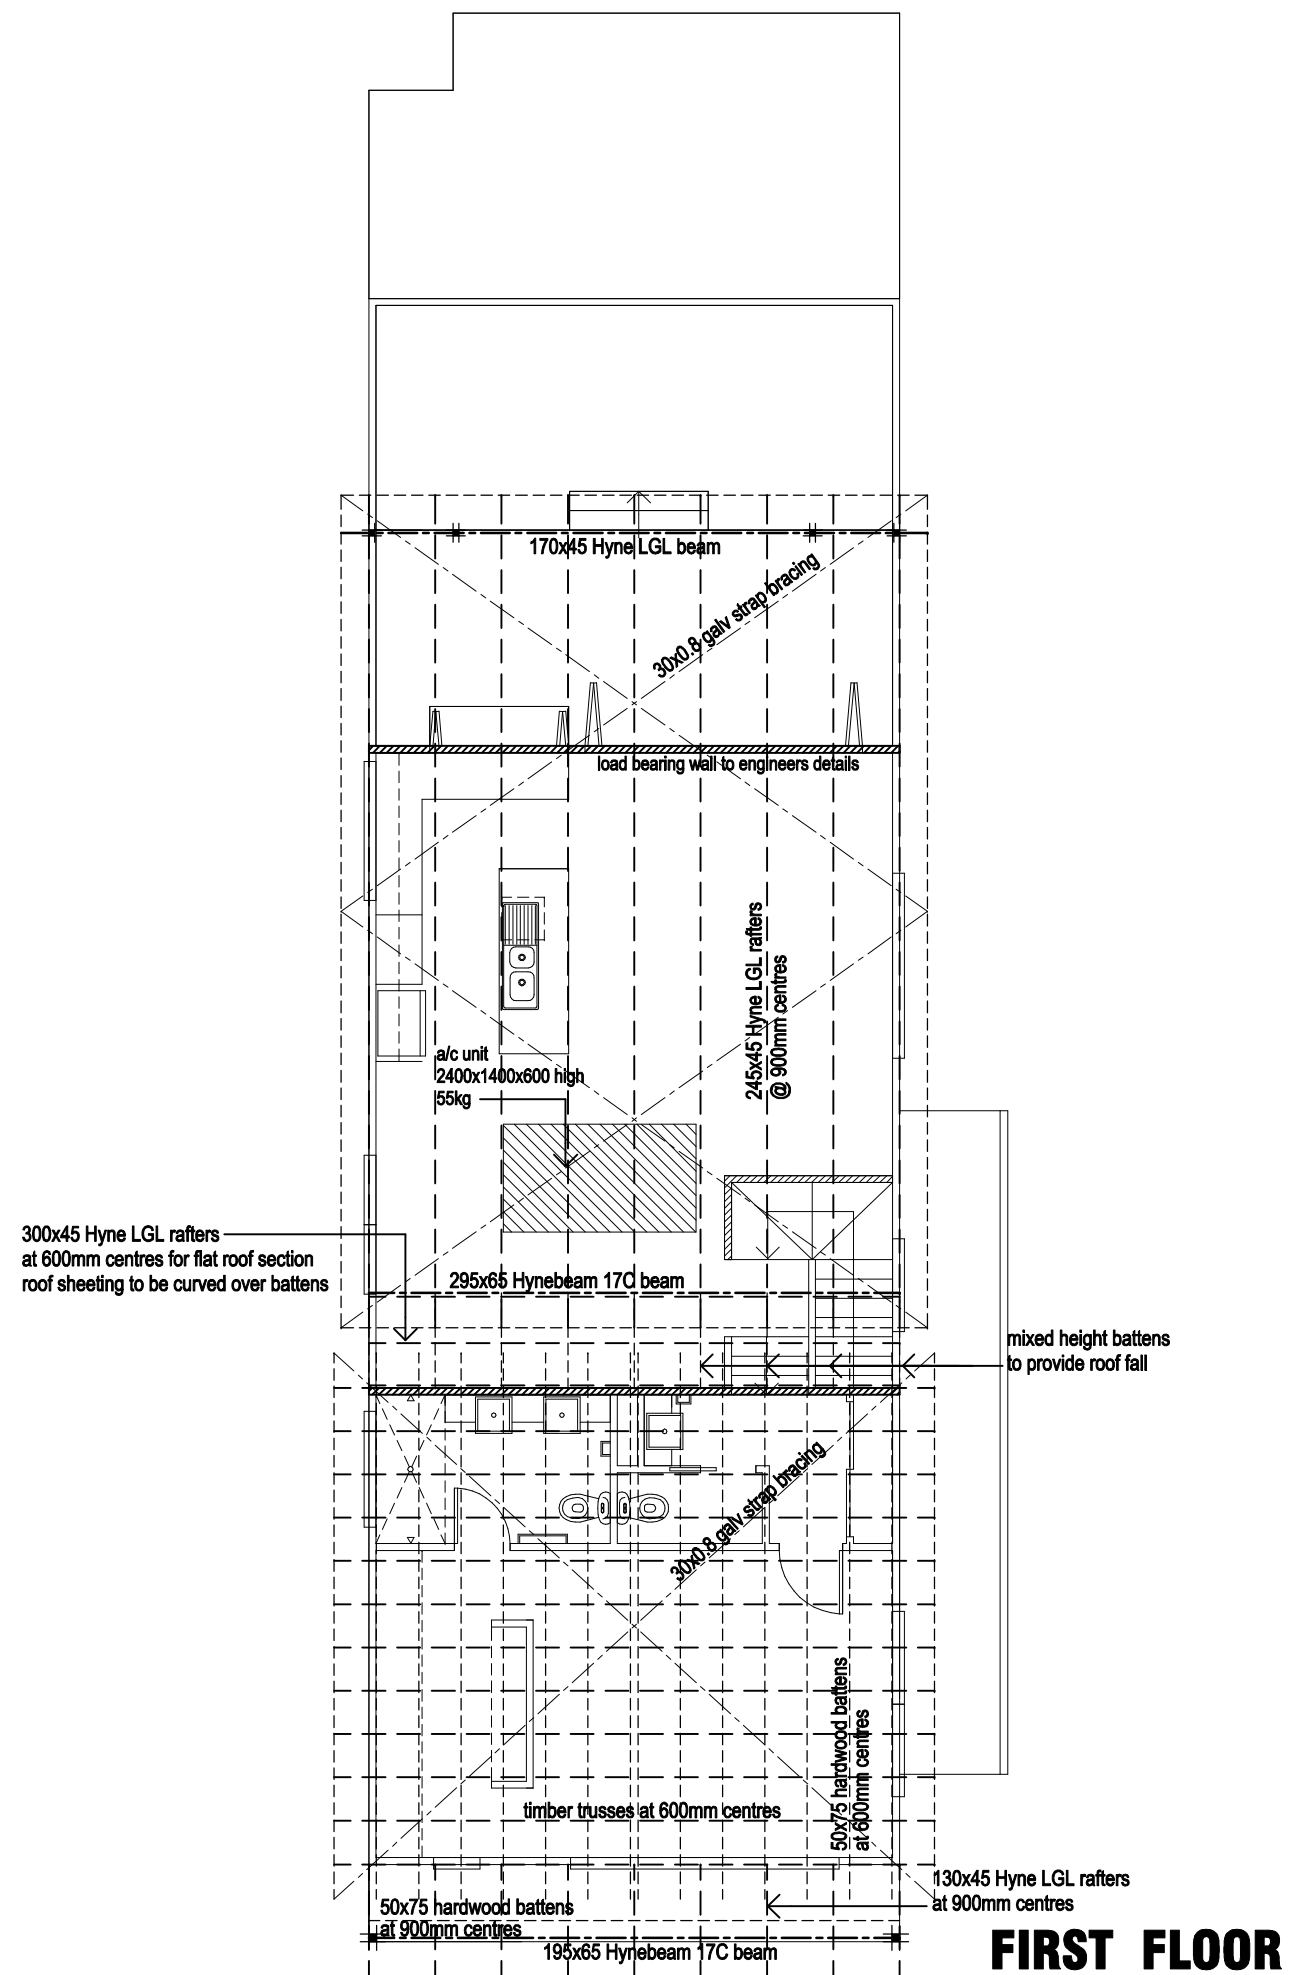

**FIRST FLOOR**