




LEFT SIDE ELEVATION

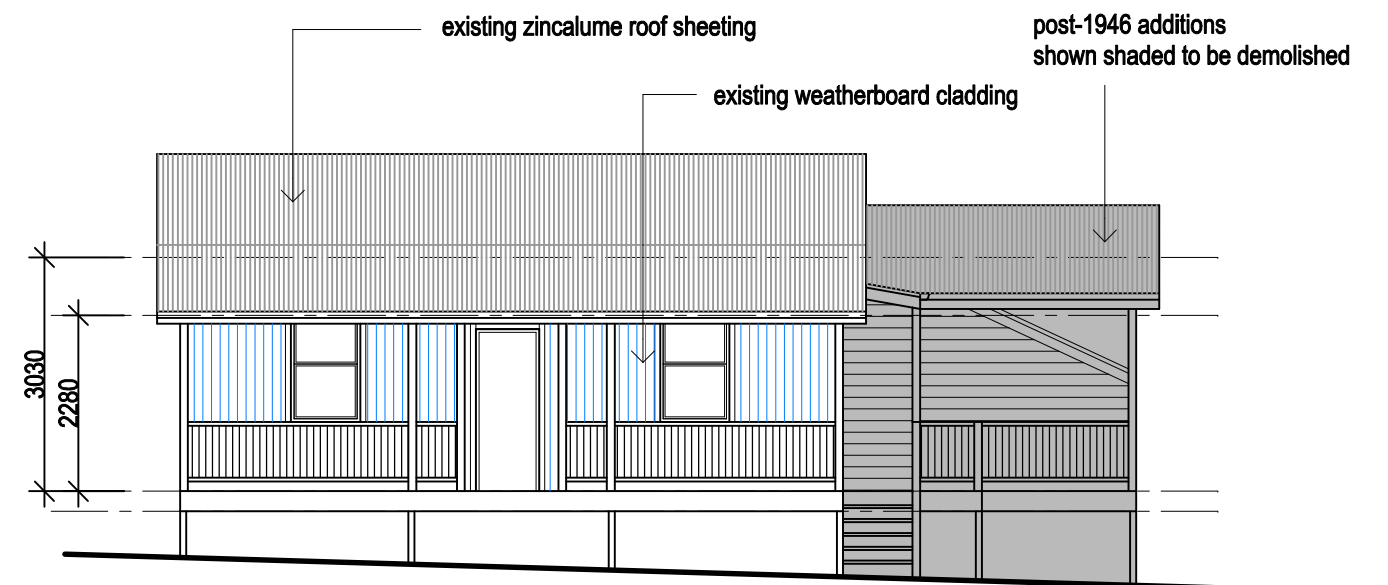

FRONT ELEVATION

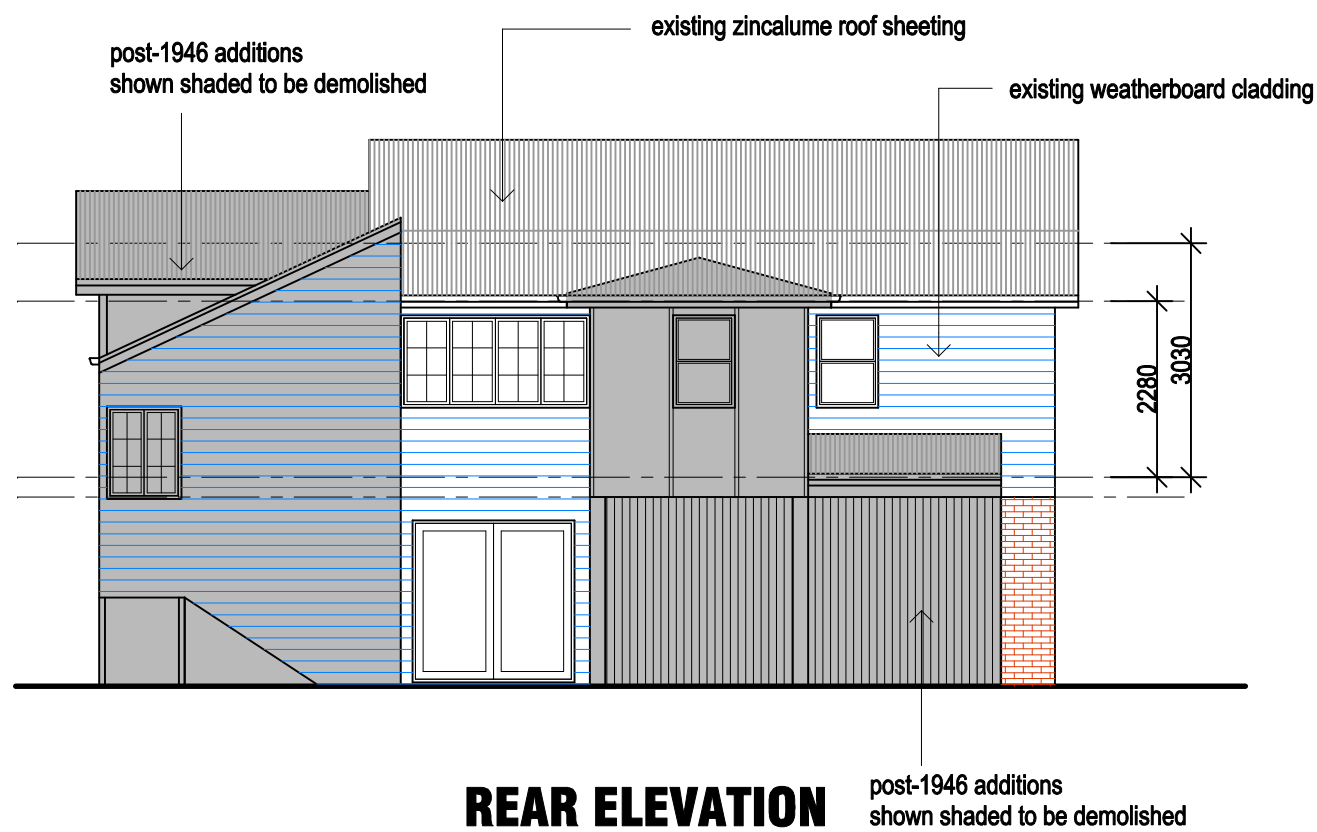

REAR ELEVATION

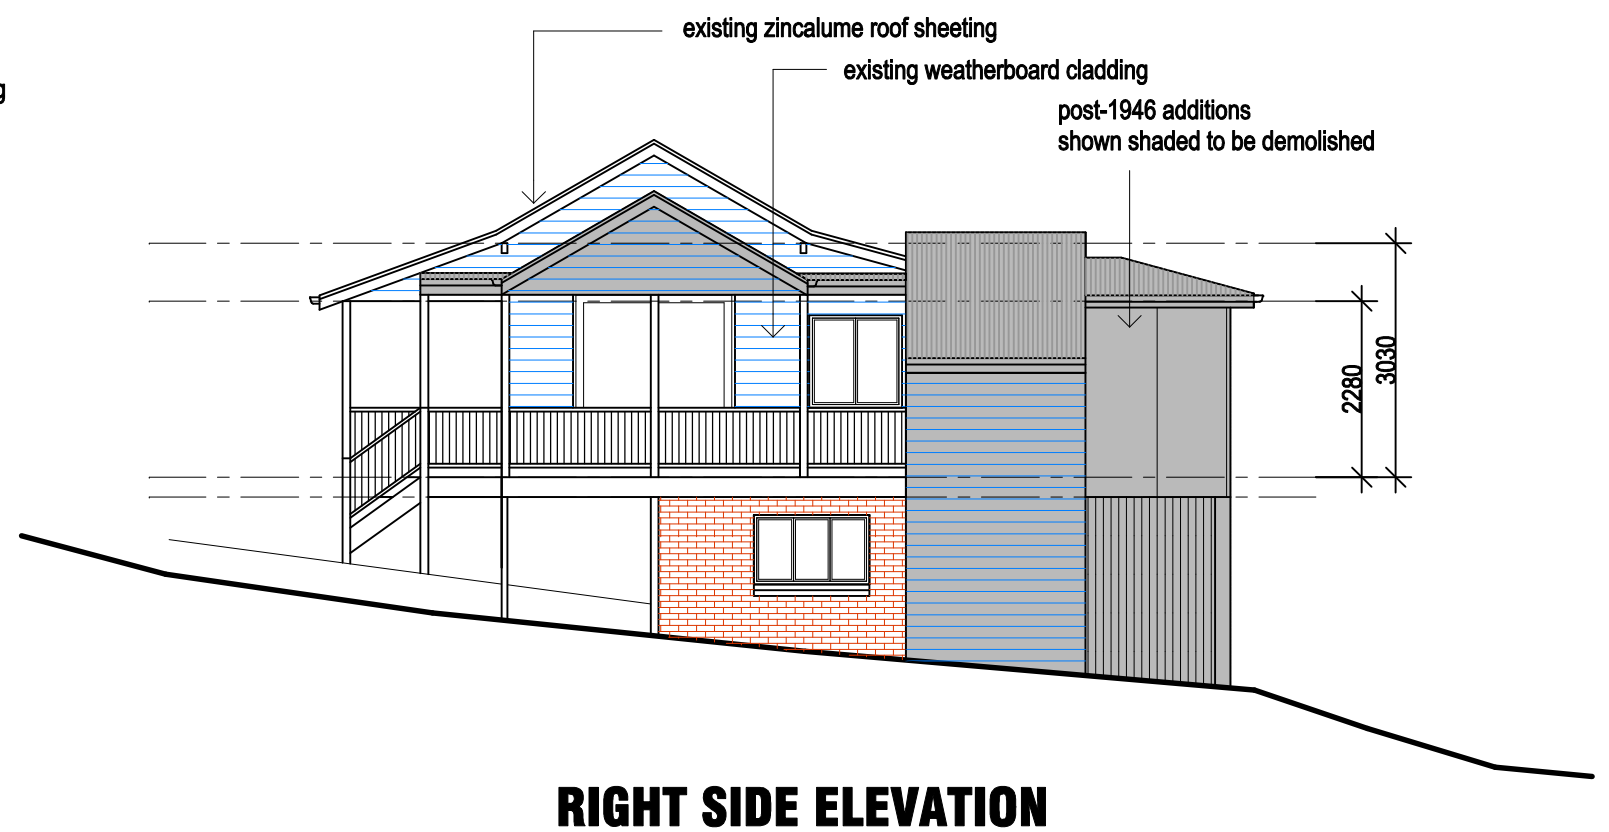

RIGHT SIDE ELEVATION