


LEFT SIDE ELEVATION

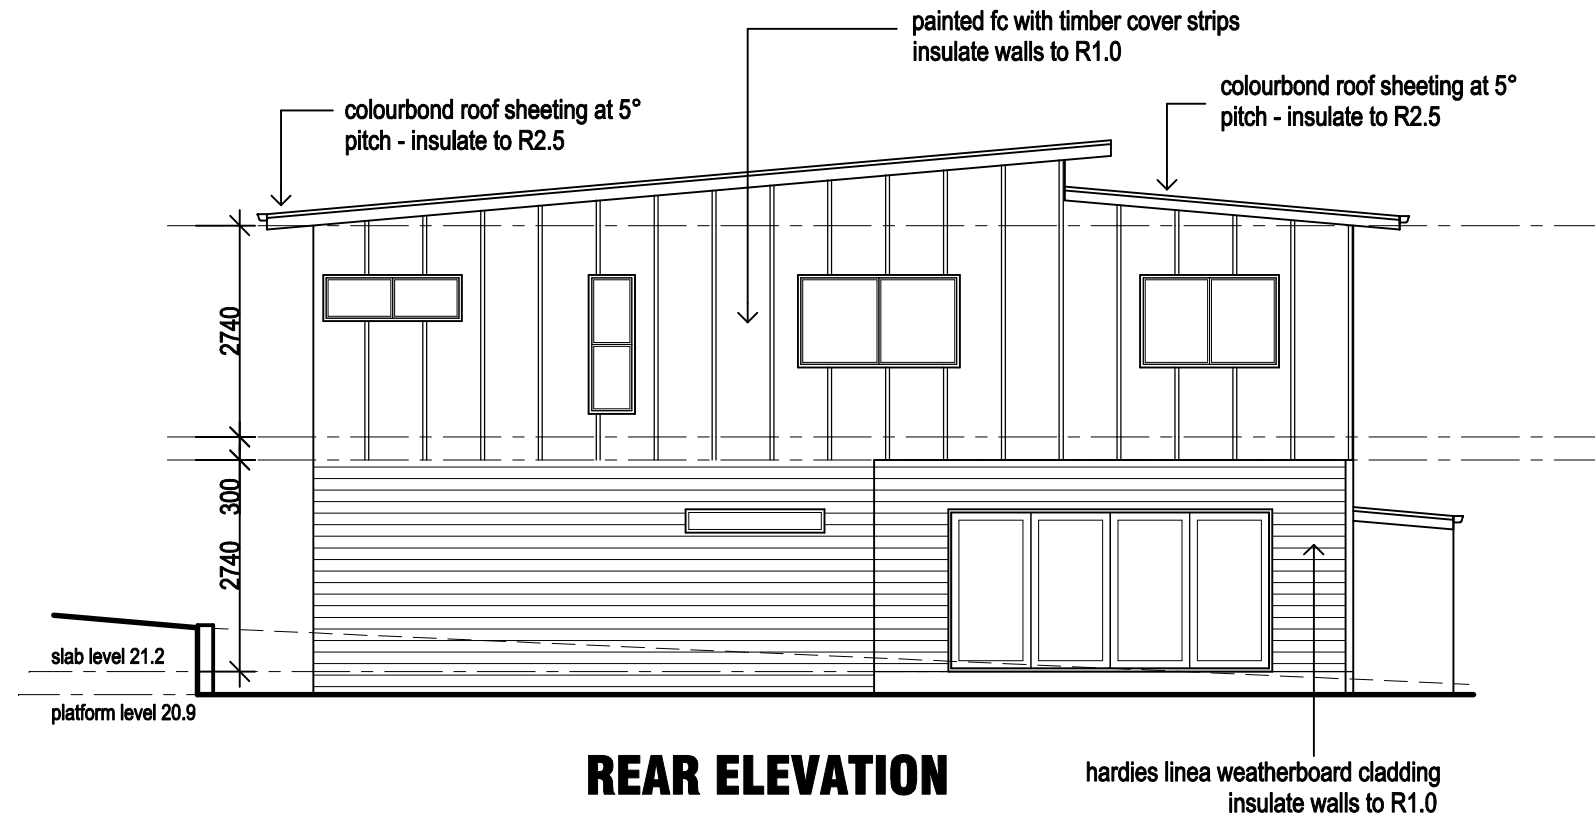

REAR ELEVATION